

Sheet Index					
Layout ID	Layout Name	Revision	Issued	Published	Remark
	Sheet Index		<input type="checkbox"/>	<input checked="" type="checkbox"/>	
.10	J		<input type="checkbox"/>	<input checked="" type="checkbox"/>	
0	1 ST		<input type="checkbox"/>	<input checked="" type="checkbox"/>	
0	KEYPLAN		<input type="checkbox"/>	<input checked="" type="checkbox"/>	
0	RF		<input type="checkbox"/>	<input checked="" type="checkbox"/>	
00	BASEMENT		<input type="checkbox"/>	<input checked="" type="checkbox"/>	
0.	KEY PLANS		<input type="checkbox"/>	<input checked="" type="checkbox"/>	
00	RF DECK		<input type="checkbox"/>	<input checked="" type="checkbox"/>	
1	A		<input type="checkbox"/>	<input checked="" type="checkbox"/>	
1	A		<input type="checkbox"/>	<input checked="" type="checkbox"/>	
1	A		<input type="checkbox"/>	<input checked="" type="checkbox"/>	
1	A		<input type="checkbox"/>	<input checked="" type="checkbox"/>	
001	GROUND FL.		<input type="checkbox"/>	<input checked="" type="checkbox"/>	
2	B		<input type="checkbox"/>	<input checked="" type="checkbox"/>	
2	B		<input type="checkbox"/>	<input checked="" type="checkbox"/>	
2	B		<input type="checkbox"/>	<input checked="" type="checkbox"/>	
2	B		<input type="checkbox"/>	<input checked="" type="checkbox"/>	
002	FIRST FL.		<input type="checkbox"/>	<input checked="" type="checkbox"/>	
3	C		<input type="checkbox"/>	<input checked="" type="checkbox"/>	
3	C		<input type="checkbox"/>	<input checked="" type="checkbox"/>	
3	C		<input type="checkbox"/>	<input checked="" type="checkbox"/>	
3	C		<input type="checkbox"/>	<input checked="" type="checkbox"/>	
003	ROOF FL.		<input type="checkbox"/>	<input checked="" type="checkbox"/>	
003	ROOF FL. (1)		<input type="checkbox"/>	<input checked="" type="checkbox"/>	
4	D		<input type="checkbox"/>	<input checked="" type="checkbox"/>	
4	D		<input type="checkbox"/>	<input checked="" type="checkbox"/>	
5	E		<input type="checkbox"/>	<input checked="" type="checkbox"/>	
5	E		<input type="checkbox"/>	<input checked="" type="checkbox"/>	
6	F		<input type="checkbox"/>	<input checked="" type="checkbox"/>	
6	F		<input type="checkbox"/>	<input checked="" type="checkbox"/>	
7	G		<input type="checkbox"/>	<input checked="" type="checkbox"/>	
8	H		<input type="checkbox"/>	<input checked="" type="checkbox"/>	
10	K		<input type="checkbox"/>	<input checked="" type="checkbox"/>	

VILLA AC DETAILS

ARCH / SHERIF GAMAL

AL GHAMAM FOR AC SOLUTIONS

Layout ID


Revision

BASEMENT FLOOR


VILLA AC DETAILS
AL GHAMAM FOR AC SOLUTIONS

ARCH / SHERIF GAMAL

Layout ID
00 **BASEMENT** Revision

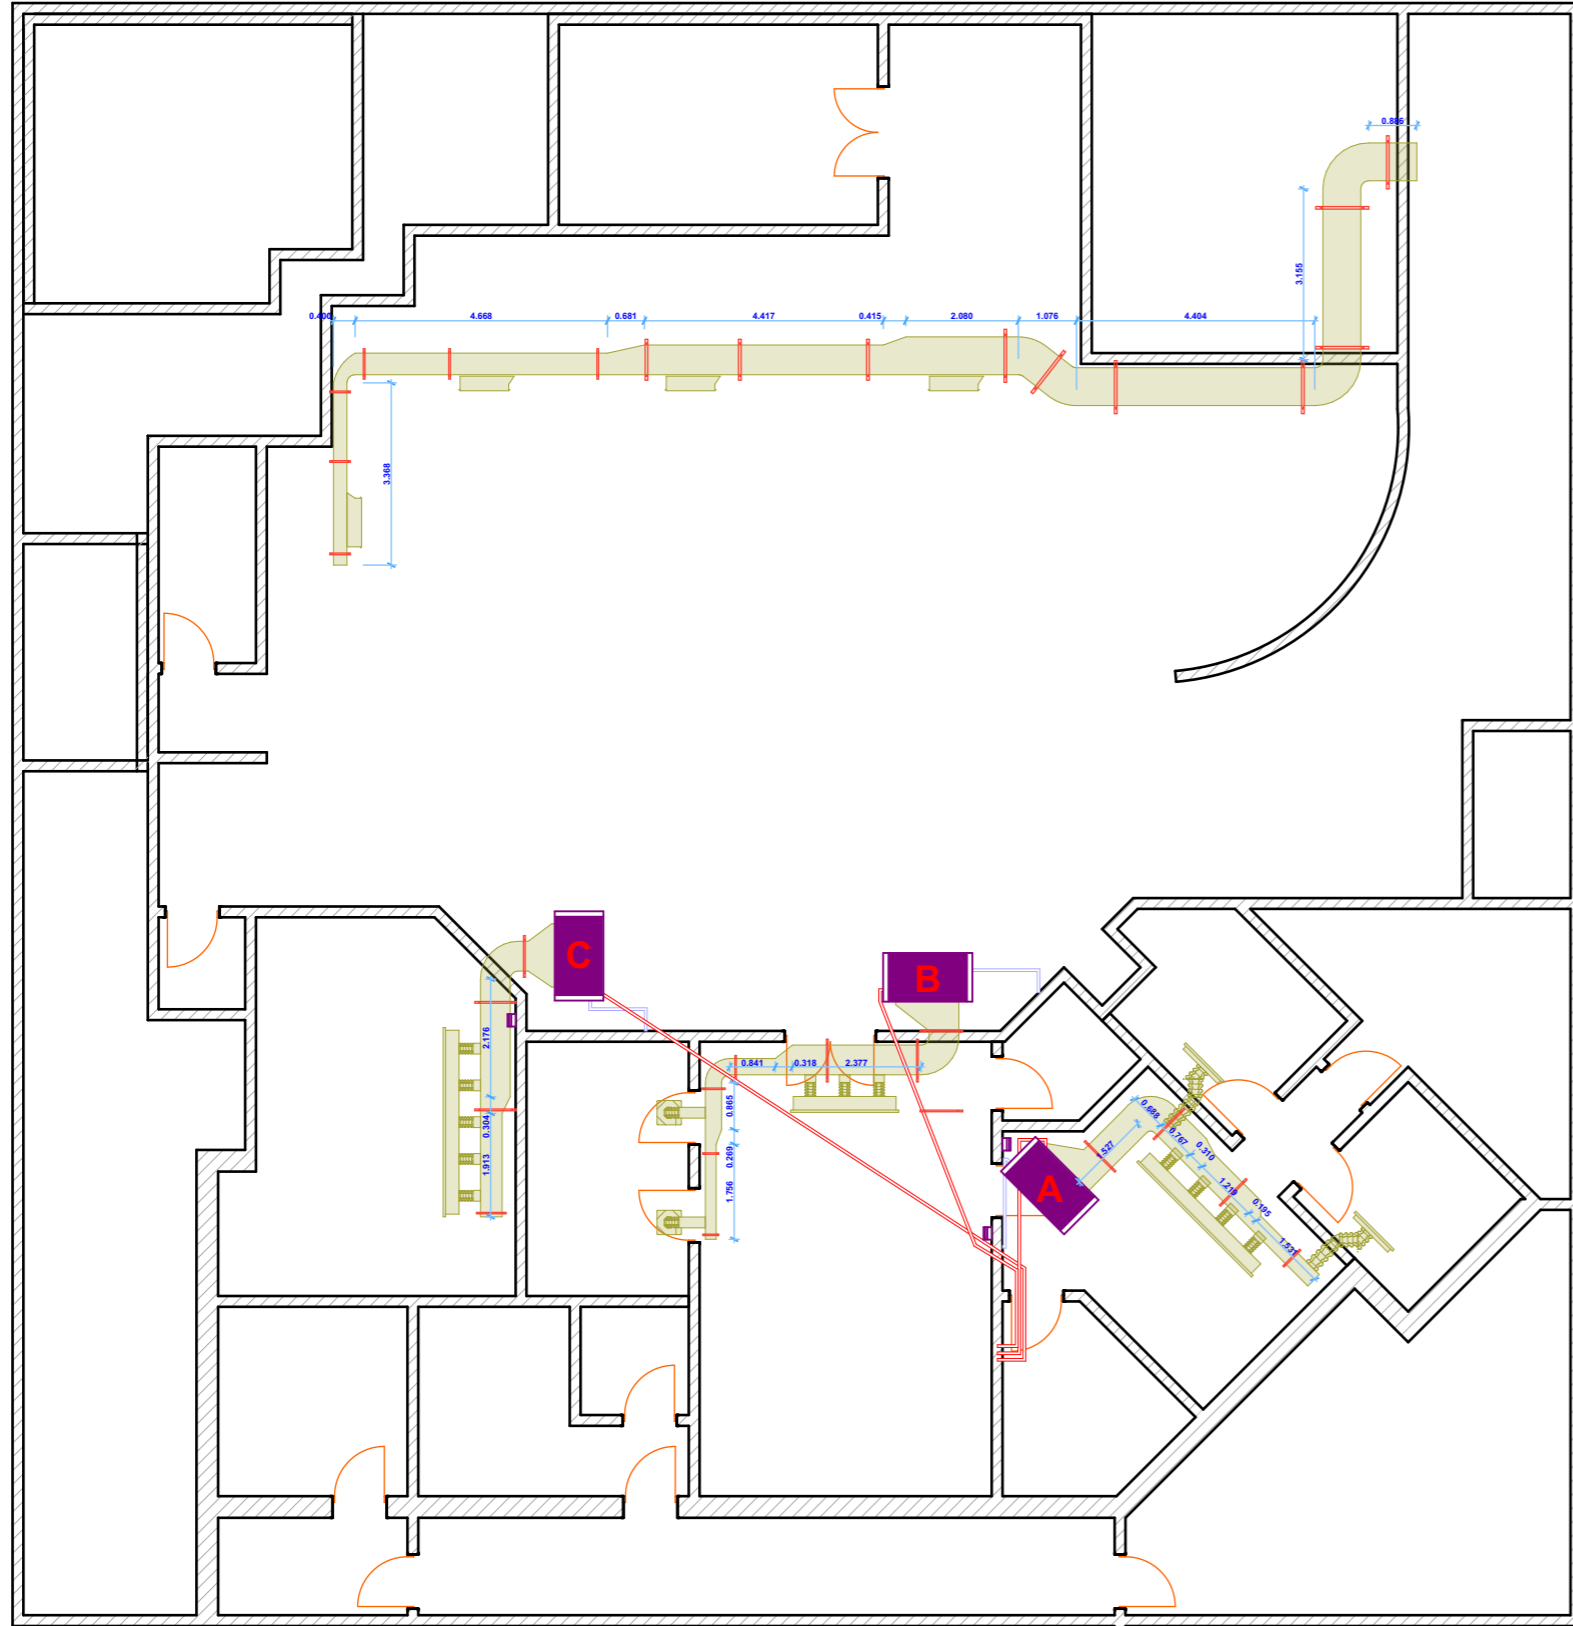


BASEMENT FLOOR PLAN
KEY PLAN

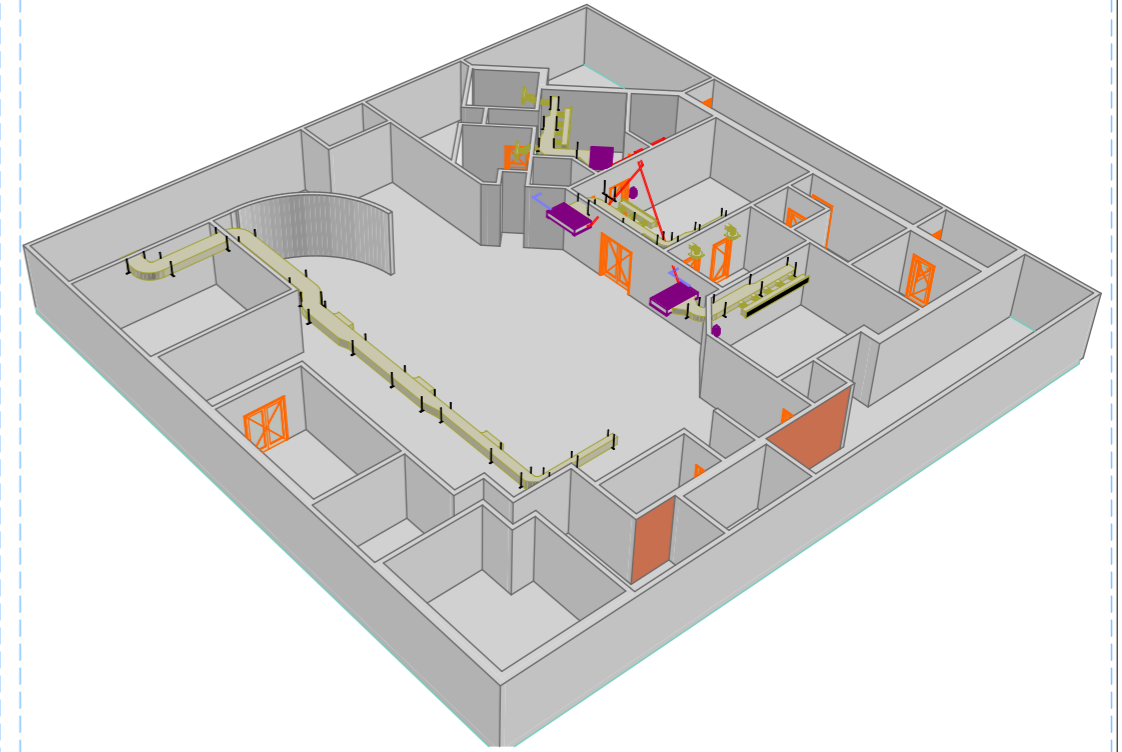

BASEMENT 3D 02

1:133.33

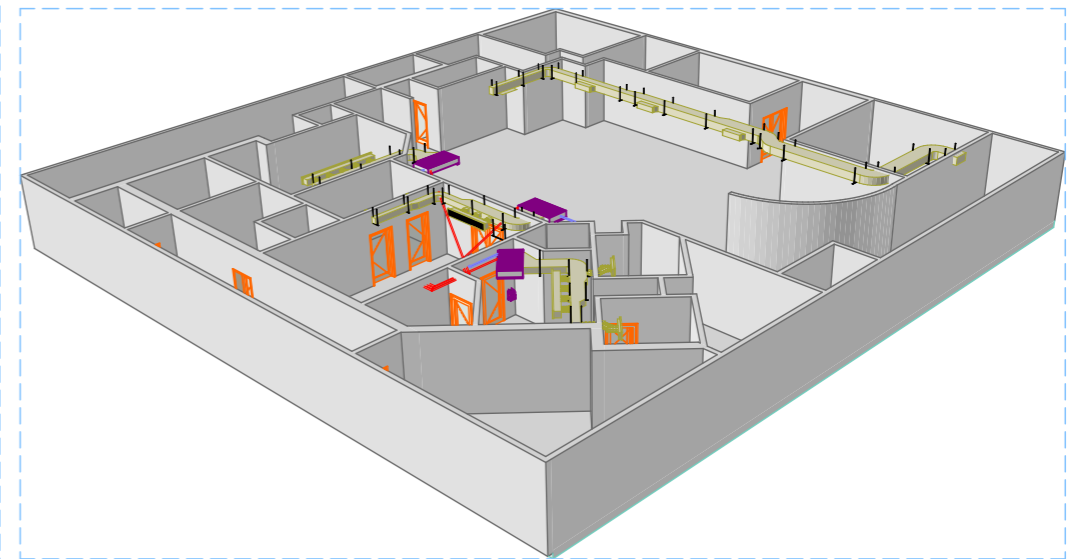

BASEMENT 3D 01

1:166.67




VILLA AC DETAILS
AL GHAMAM FOR AC SOLUTIONS

ARCH / SHERIF GAMAL

Layout ID
0

KEYPLAN

Revision

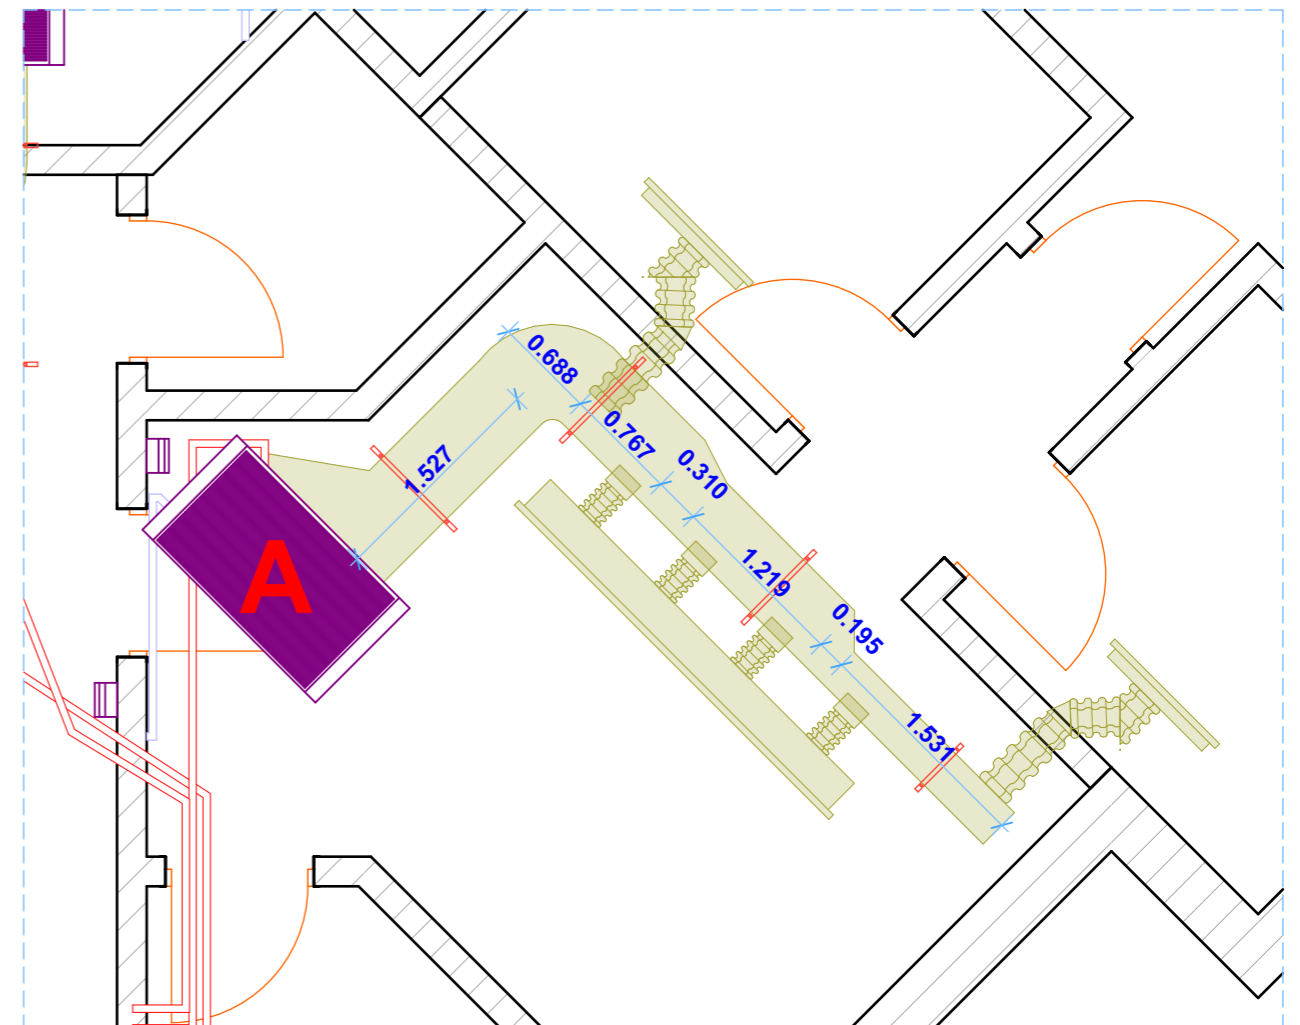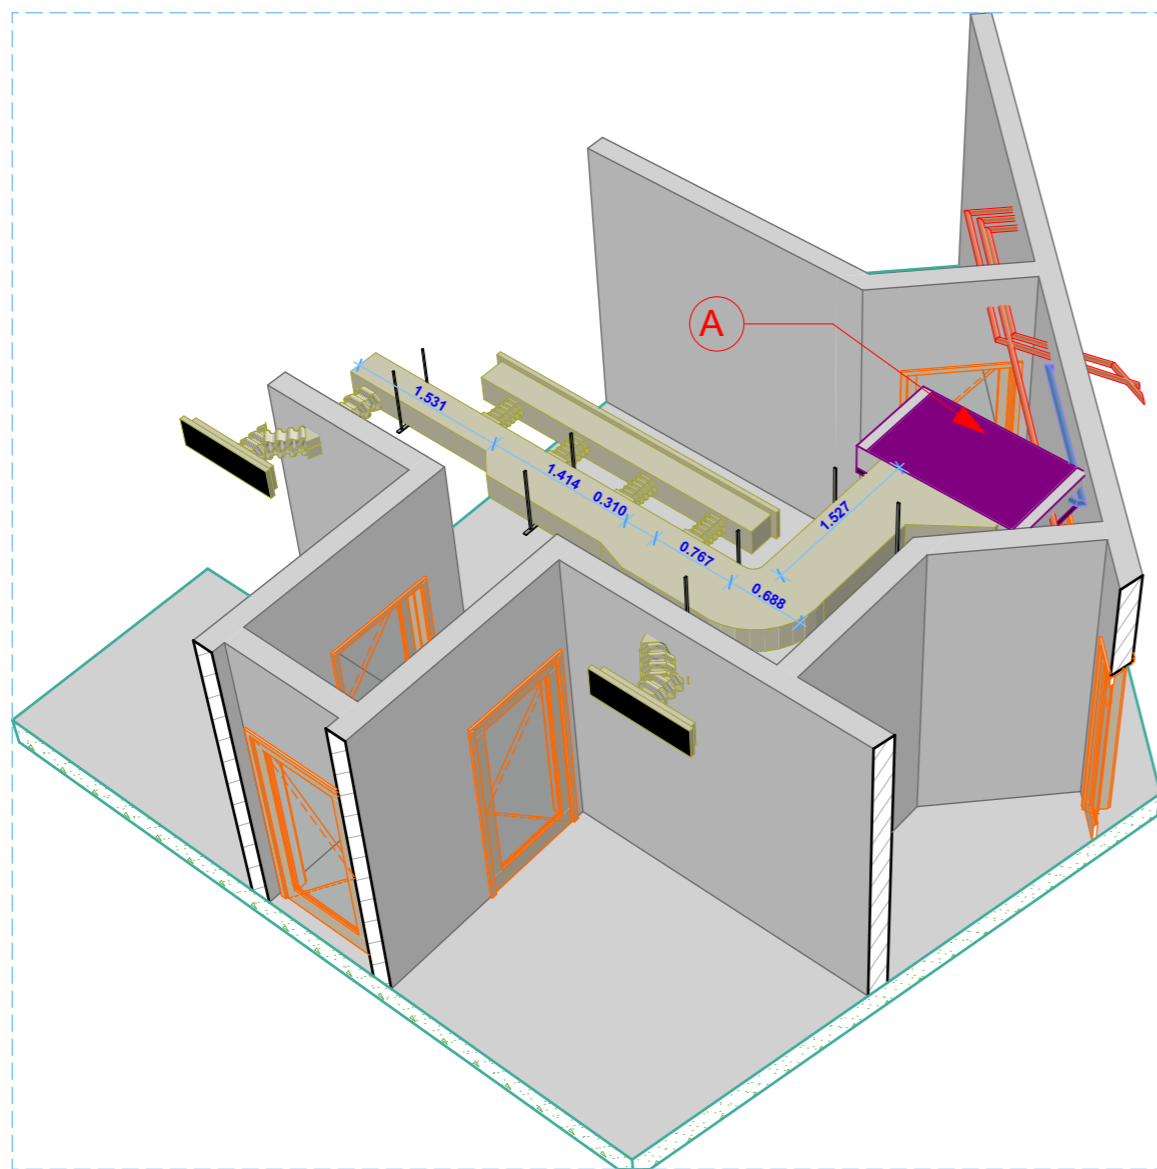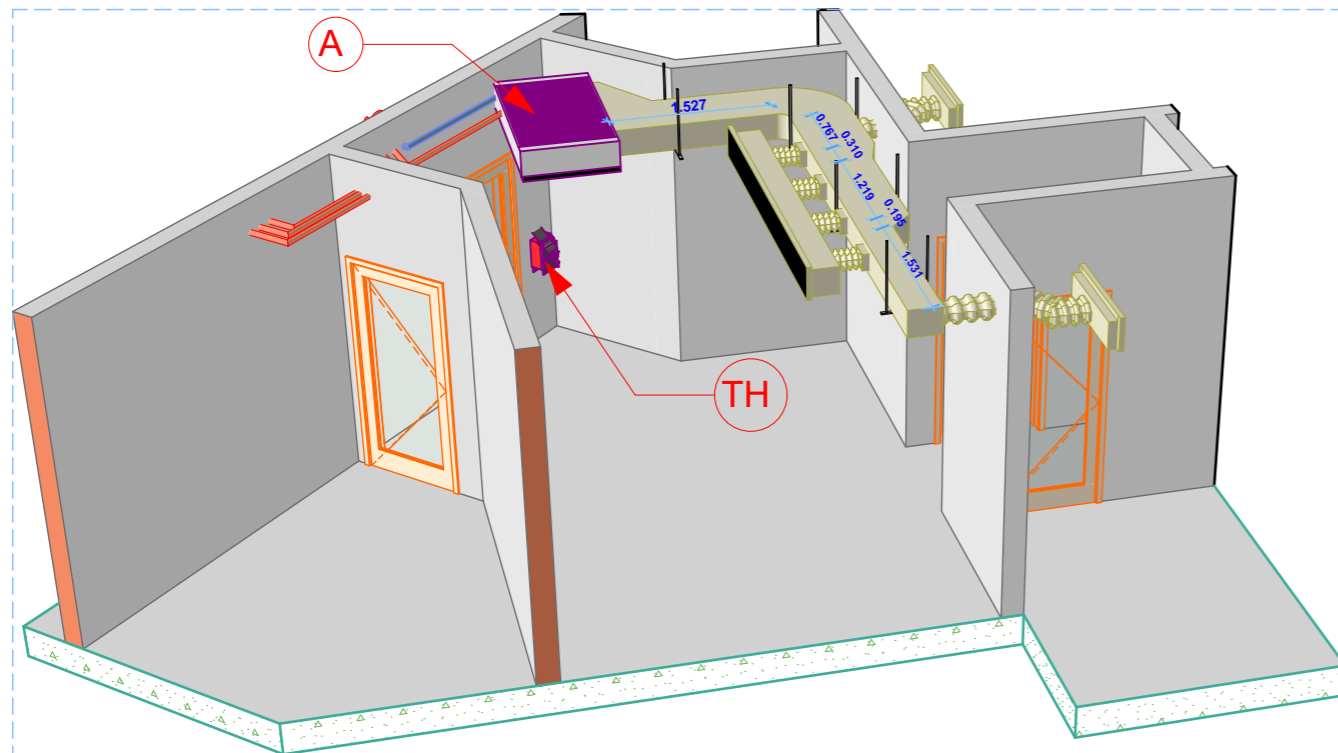

0. A 1:51.02




VILLA AC DETAILS
AL GHAMAM FOR AC SOLUTIONS

ARCH / SHERIF GAMAL

Layout ID
1

A

Revision

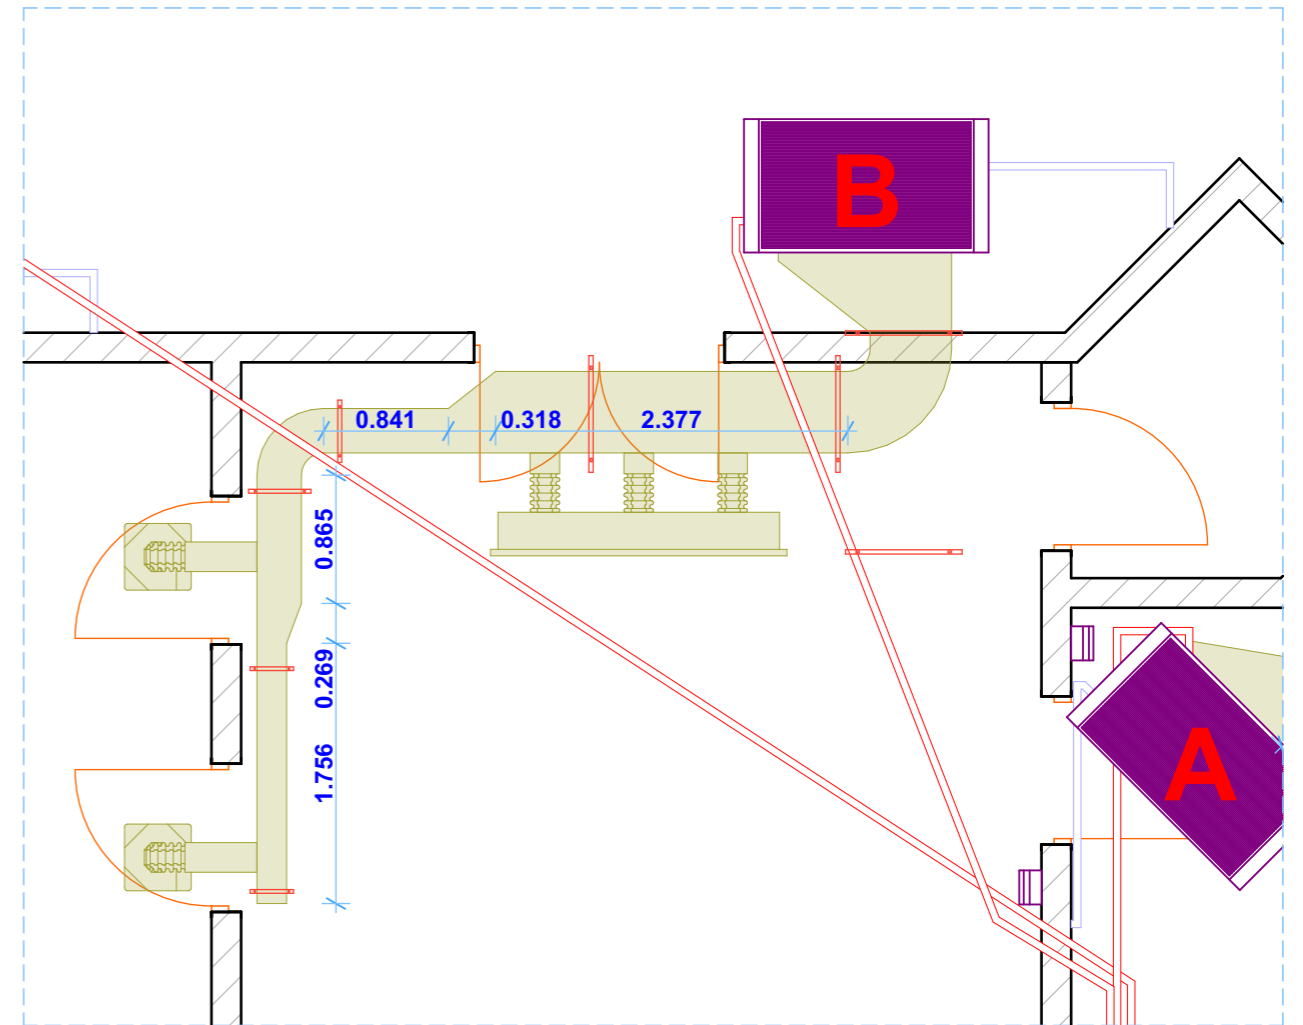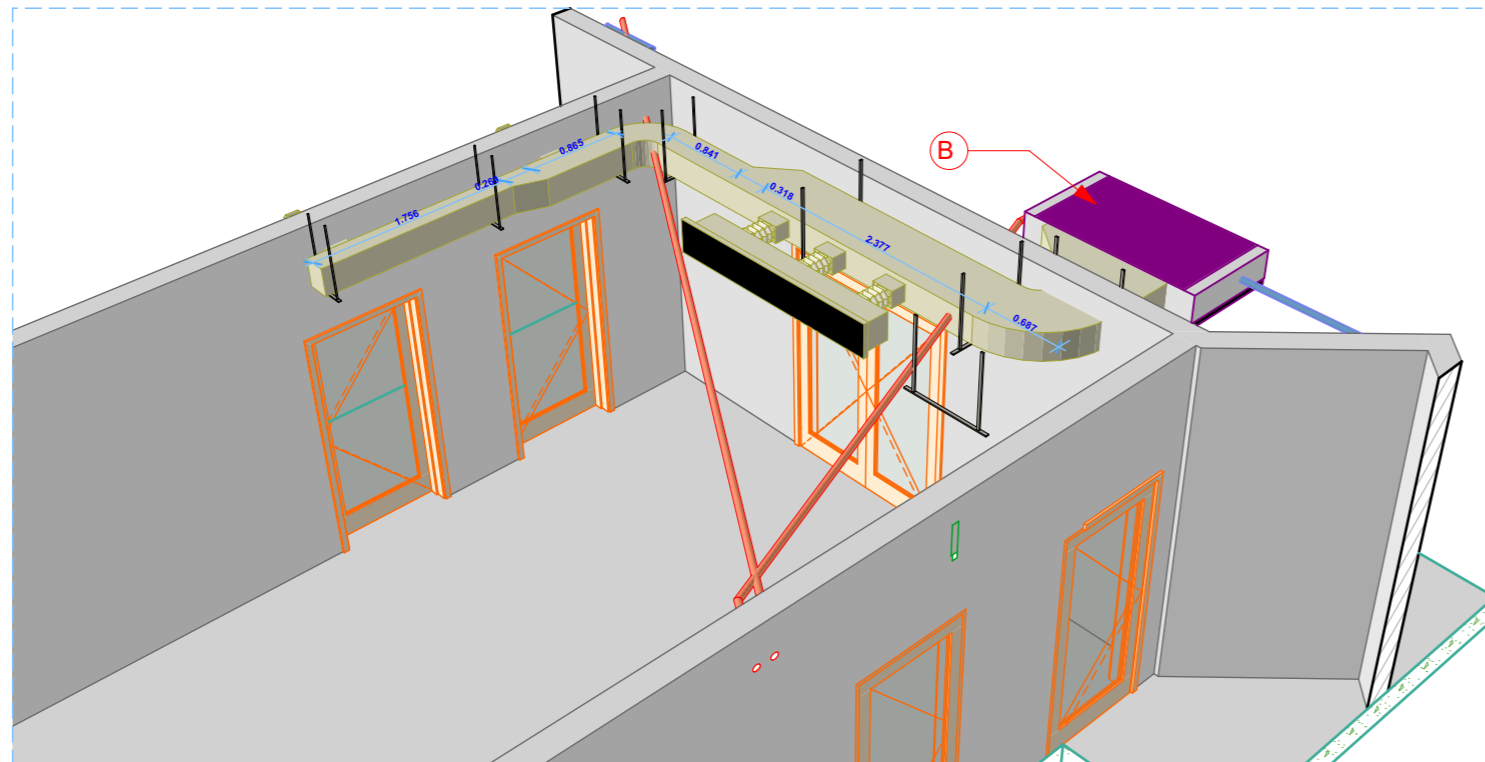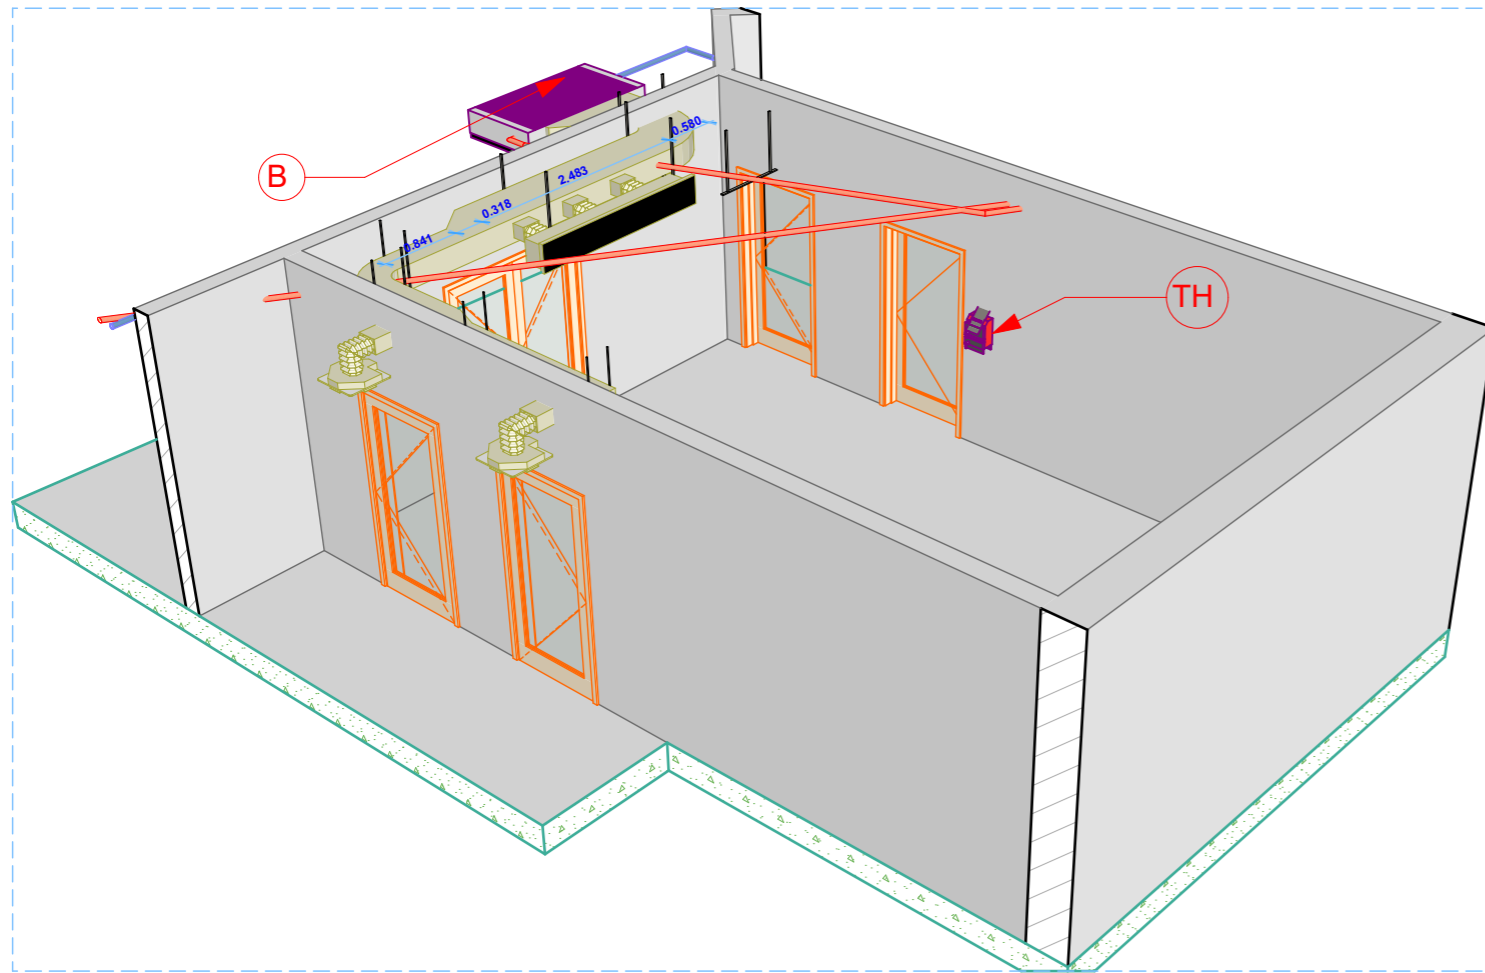

0. B 1:51.02




VILLA AC DETAILS
AL GHAMAM FOR AC SOLUTIONS

ARCH / SHERIF GAMAL

Layout ID
2

B

Revision

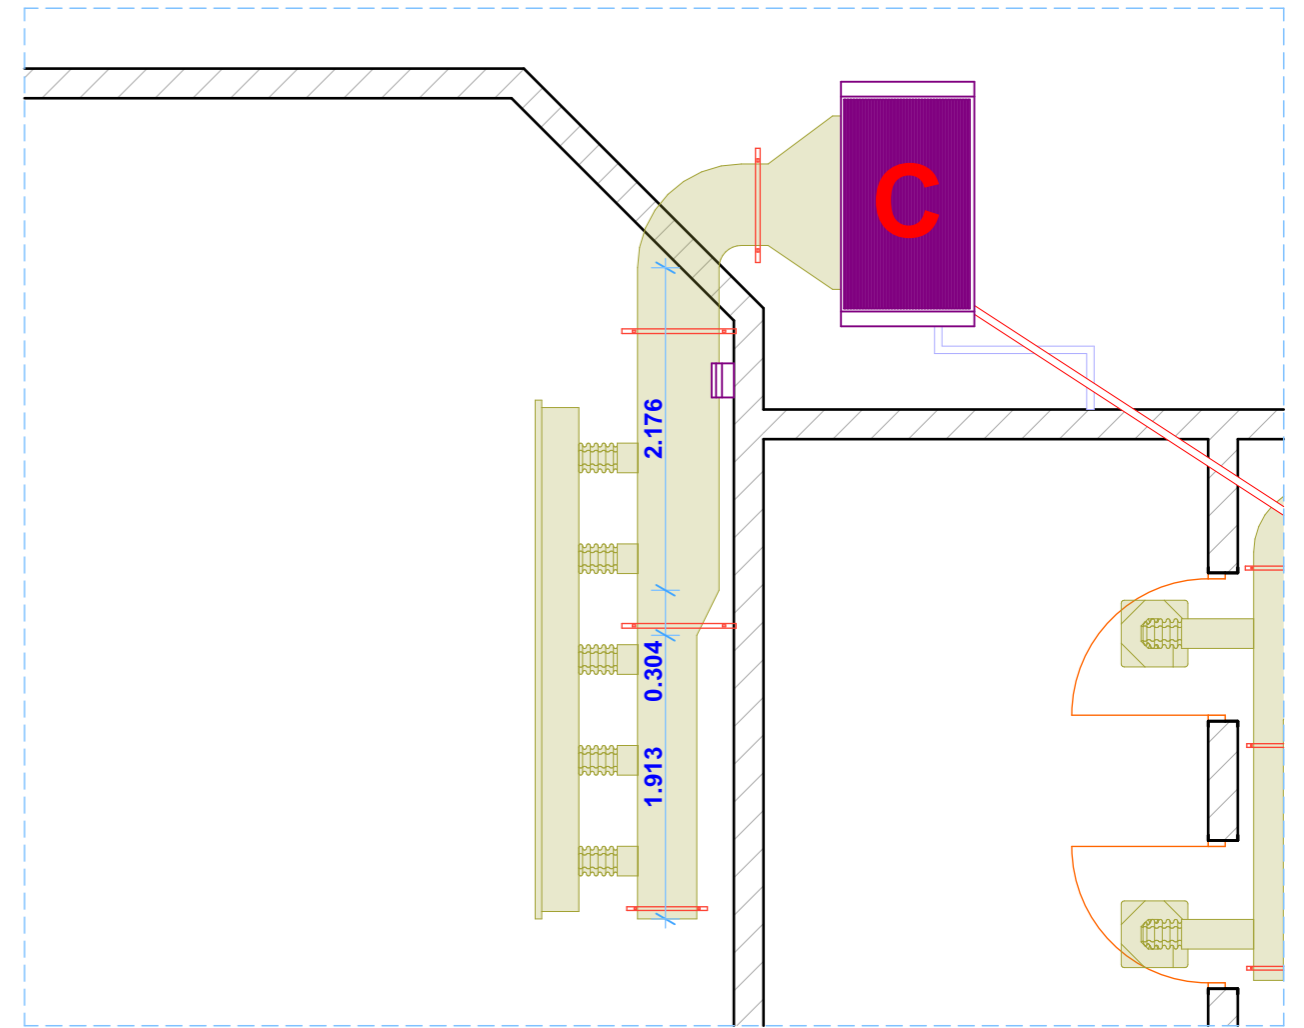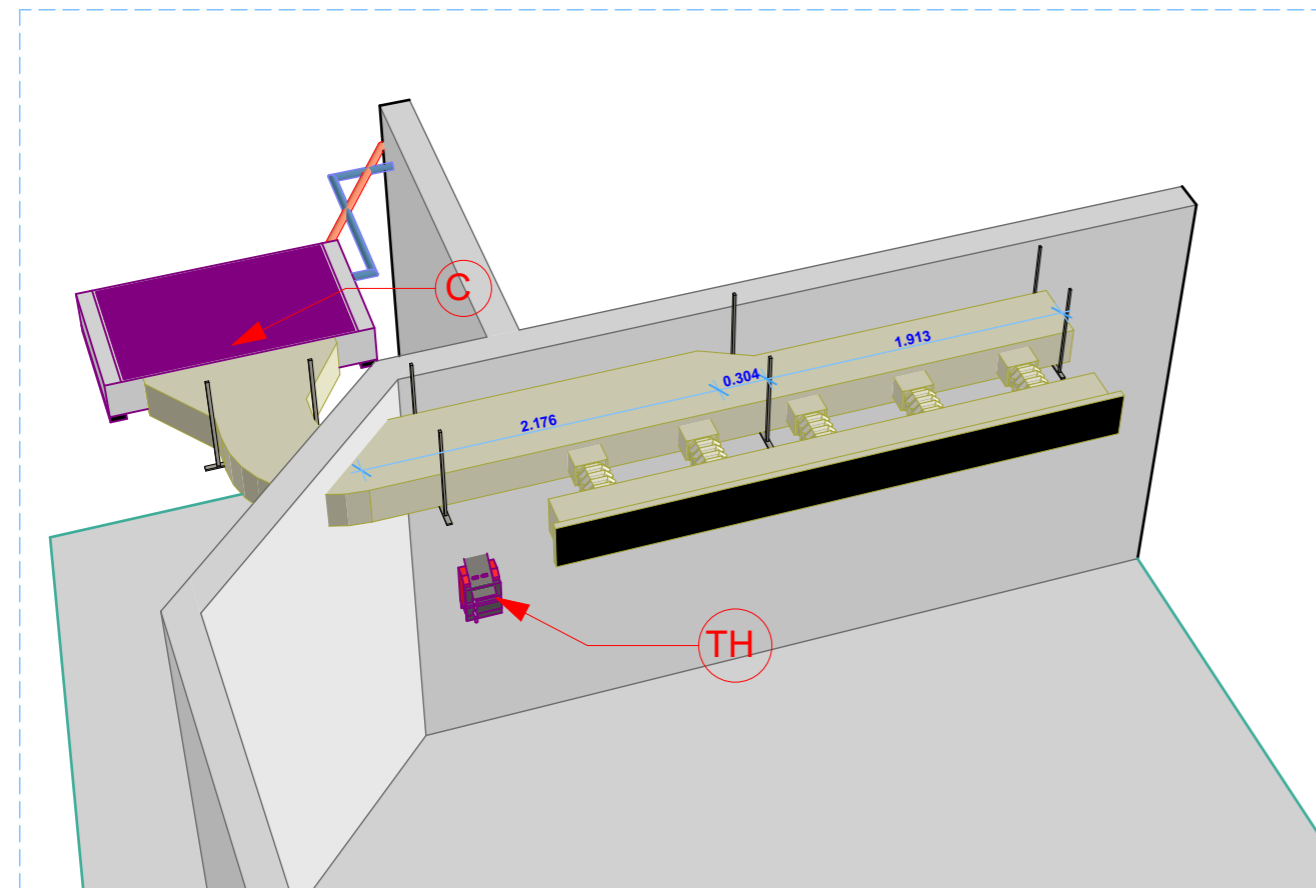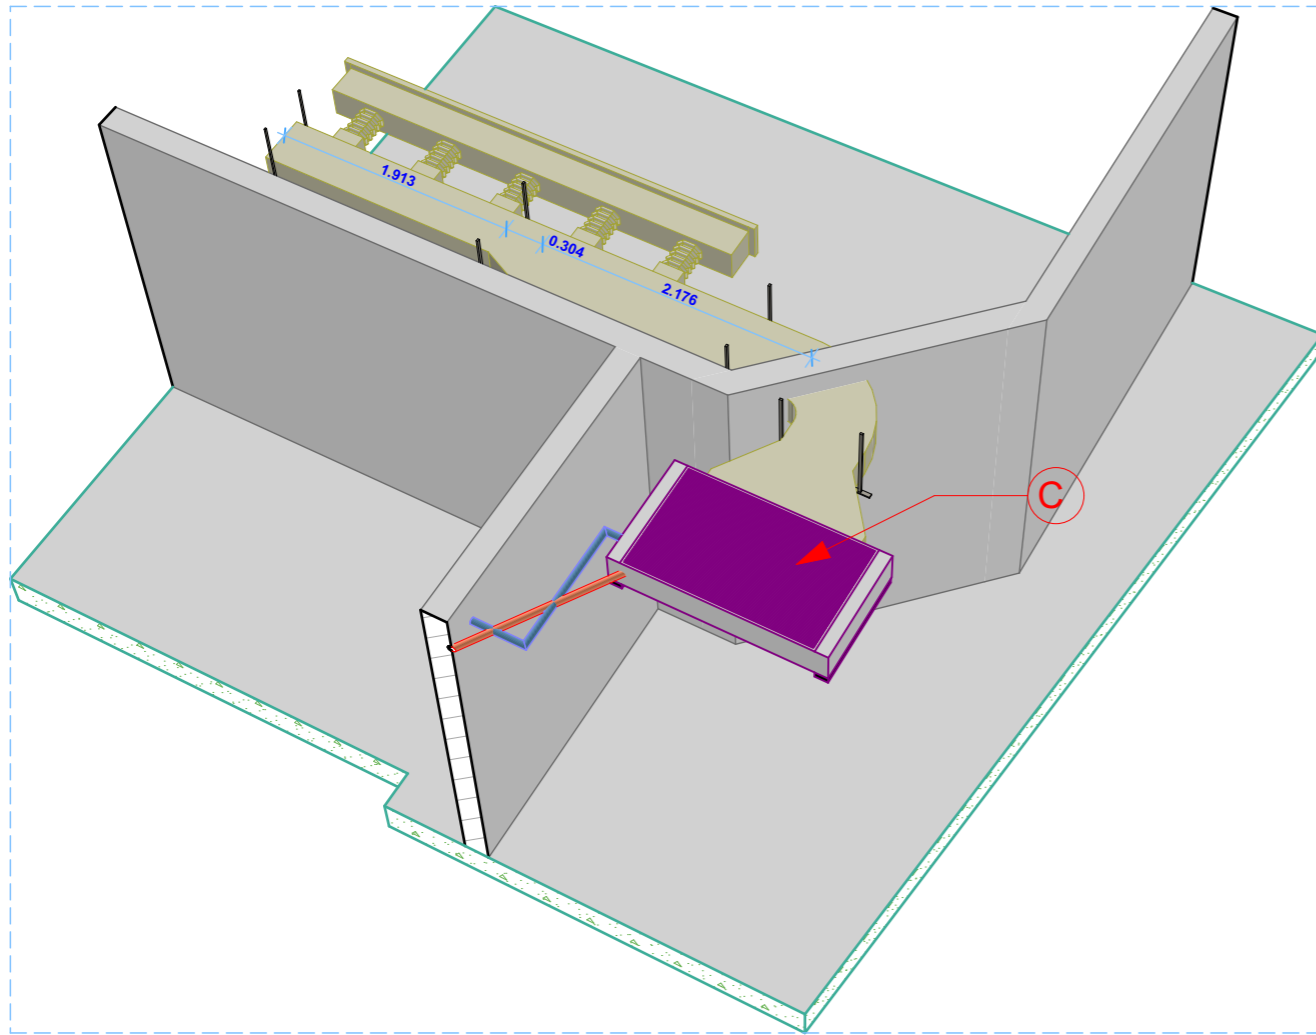

0. C 1:51.02

VILLA AC DETAILS
AL GHAMAM FOR AC SOLUTIONS

ARCH / SHERIF GAMAL

Layout ID
3

C


Revision

BASEMENT FLOOR

VILLA AC DETAILS
AL GHAMAM FOR AC SOLUTIONS


ARCH / SHERIF GAMAL

Layout ID
001 **GROUND FL.** Revision

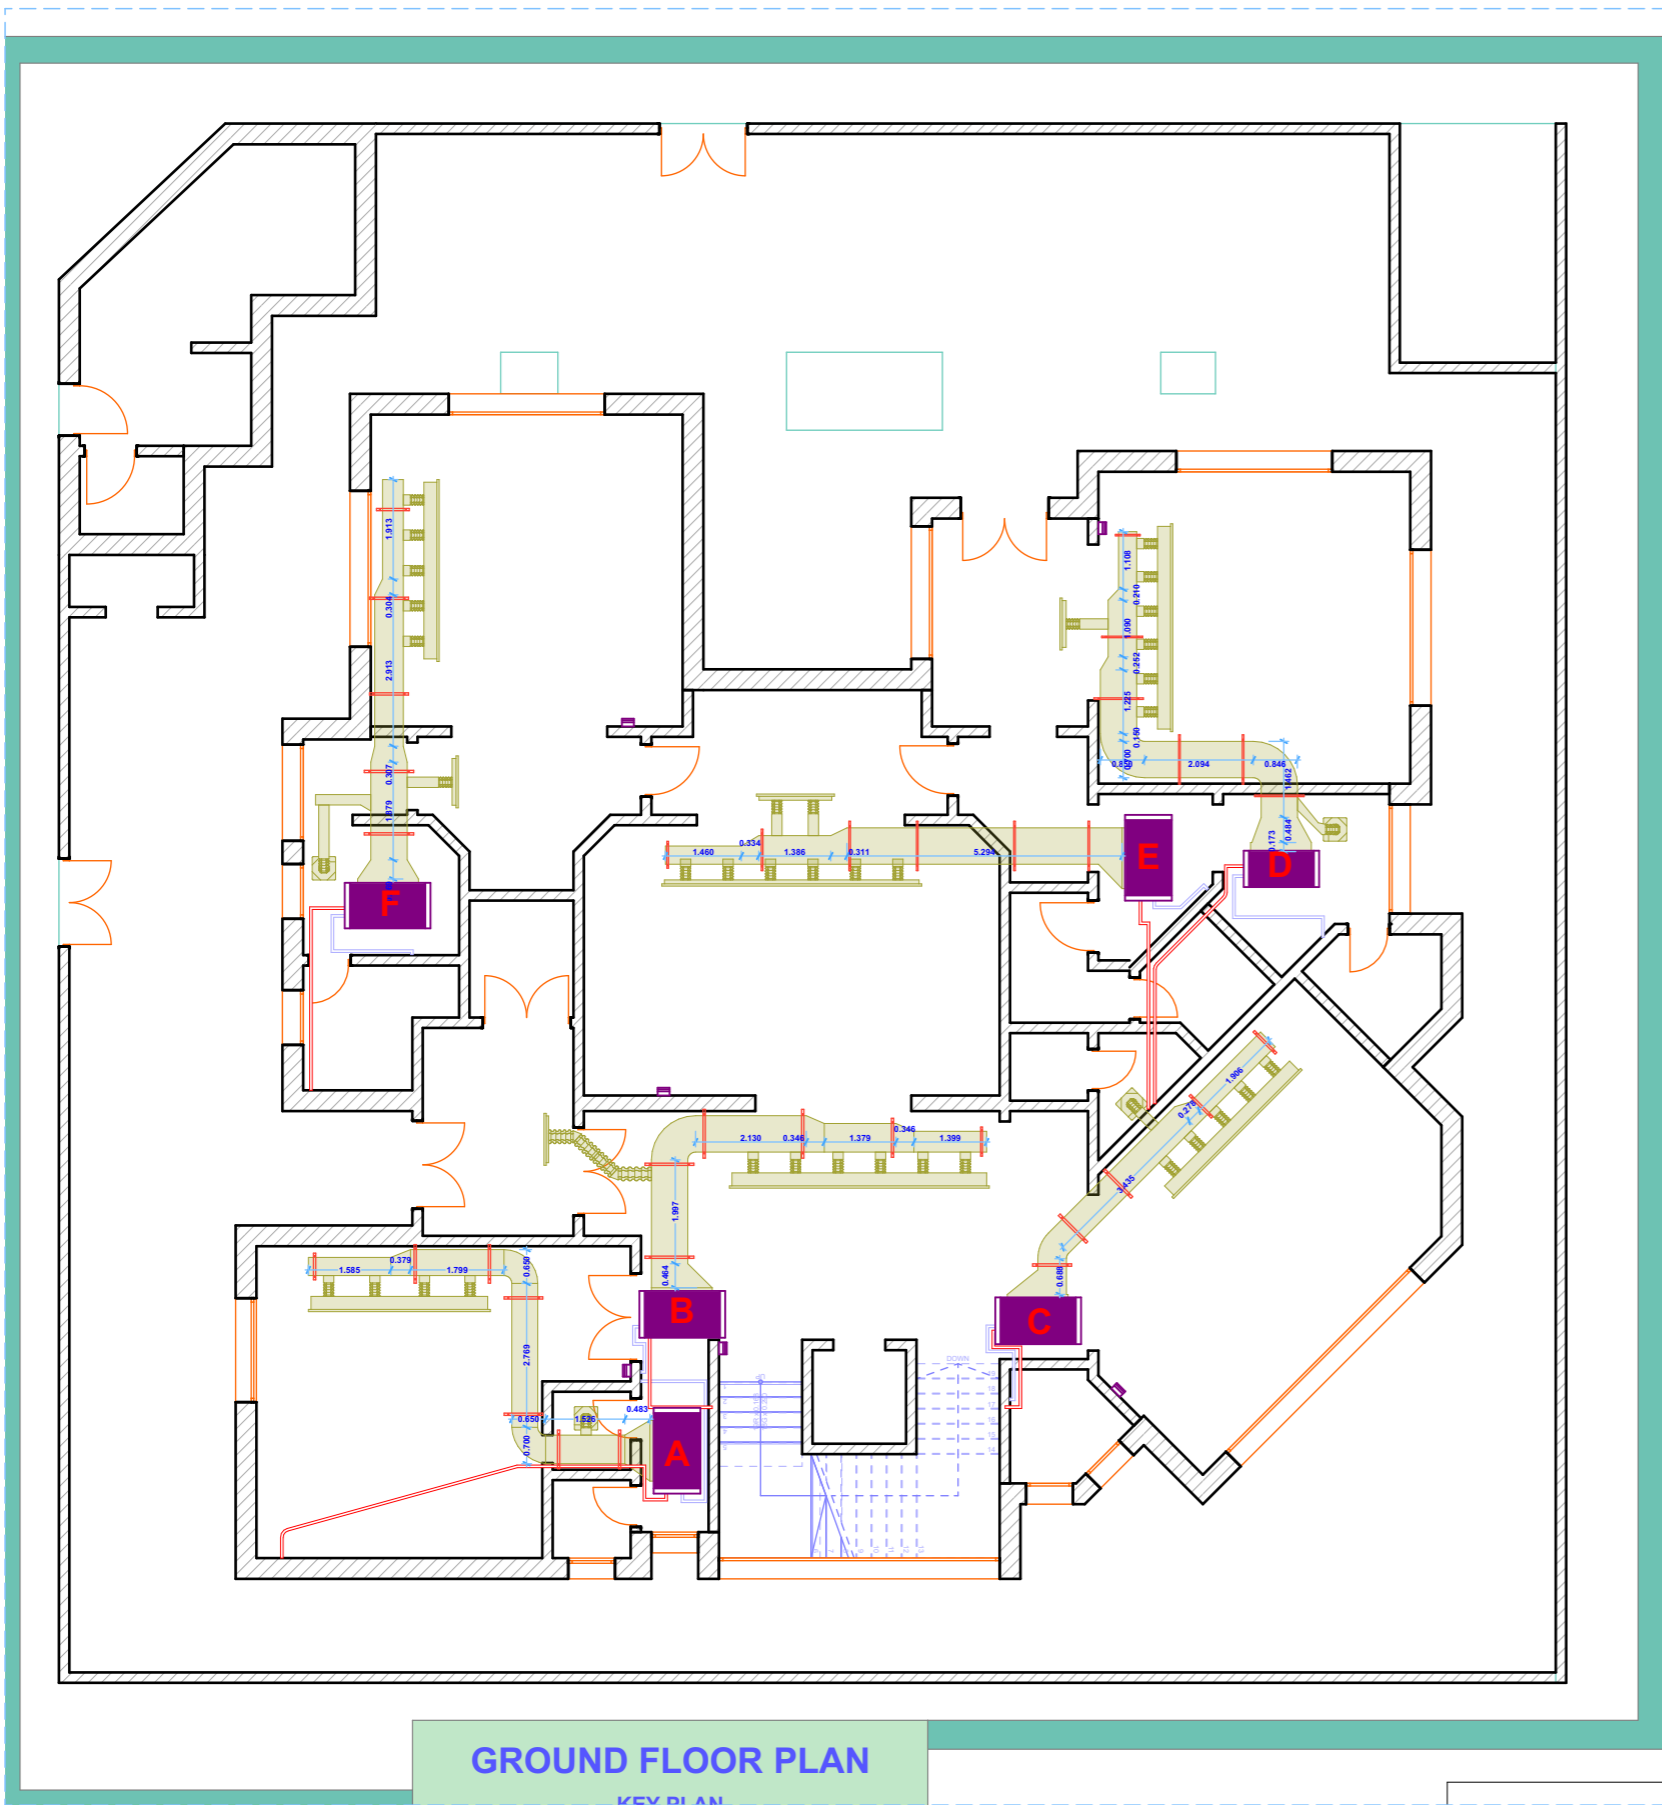

GROUND FLOOR PLAN


KEY PLAN

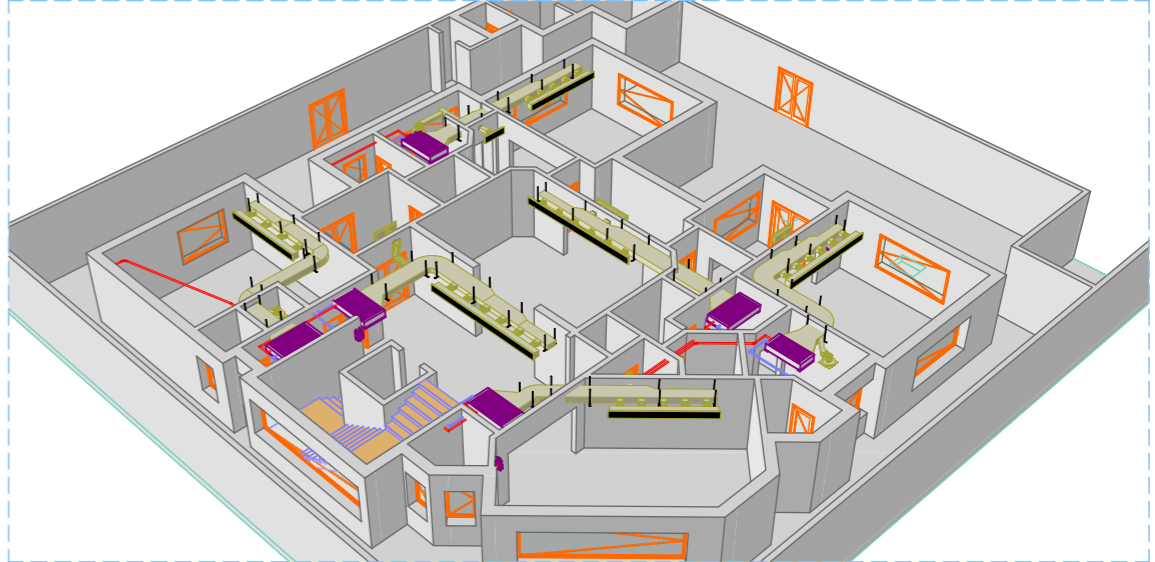

GRD 01

Perspective




1:146.93

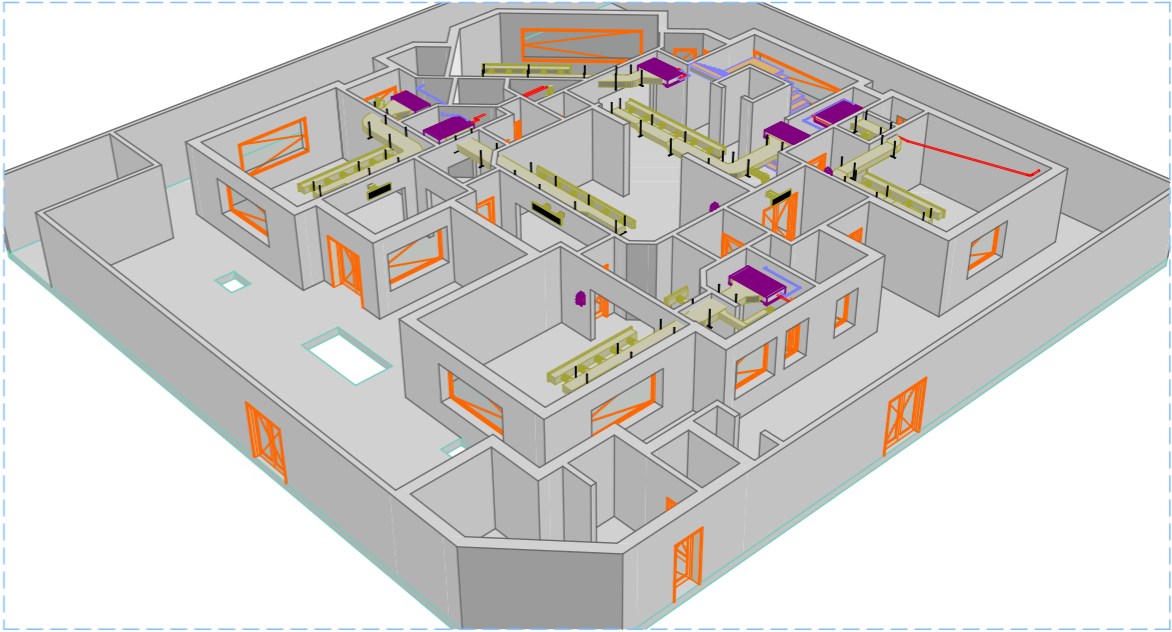

GRD 02




Perspective

1:136.86

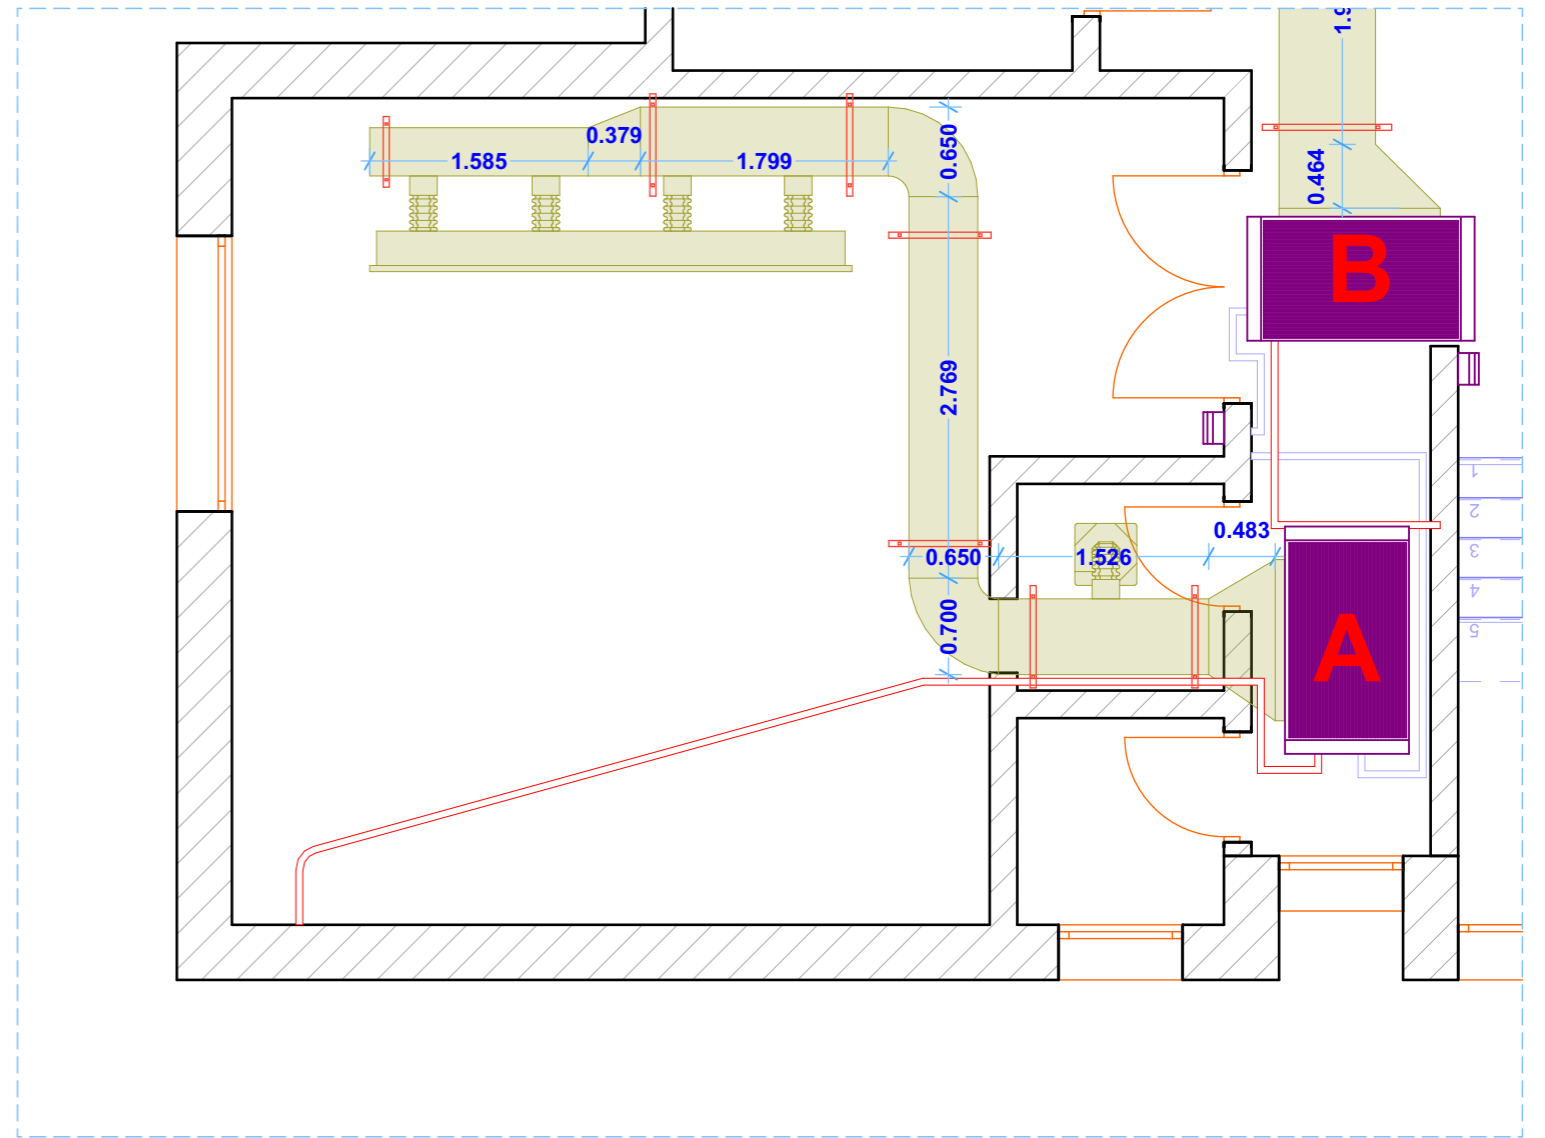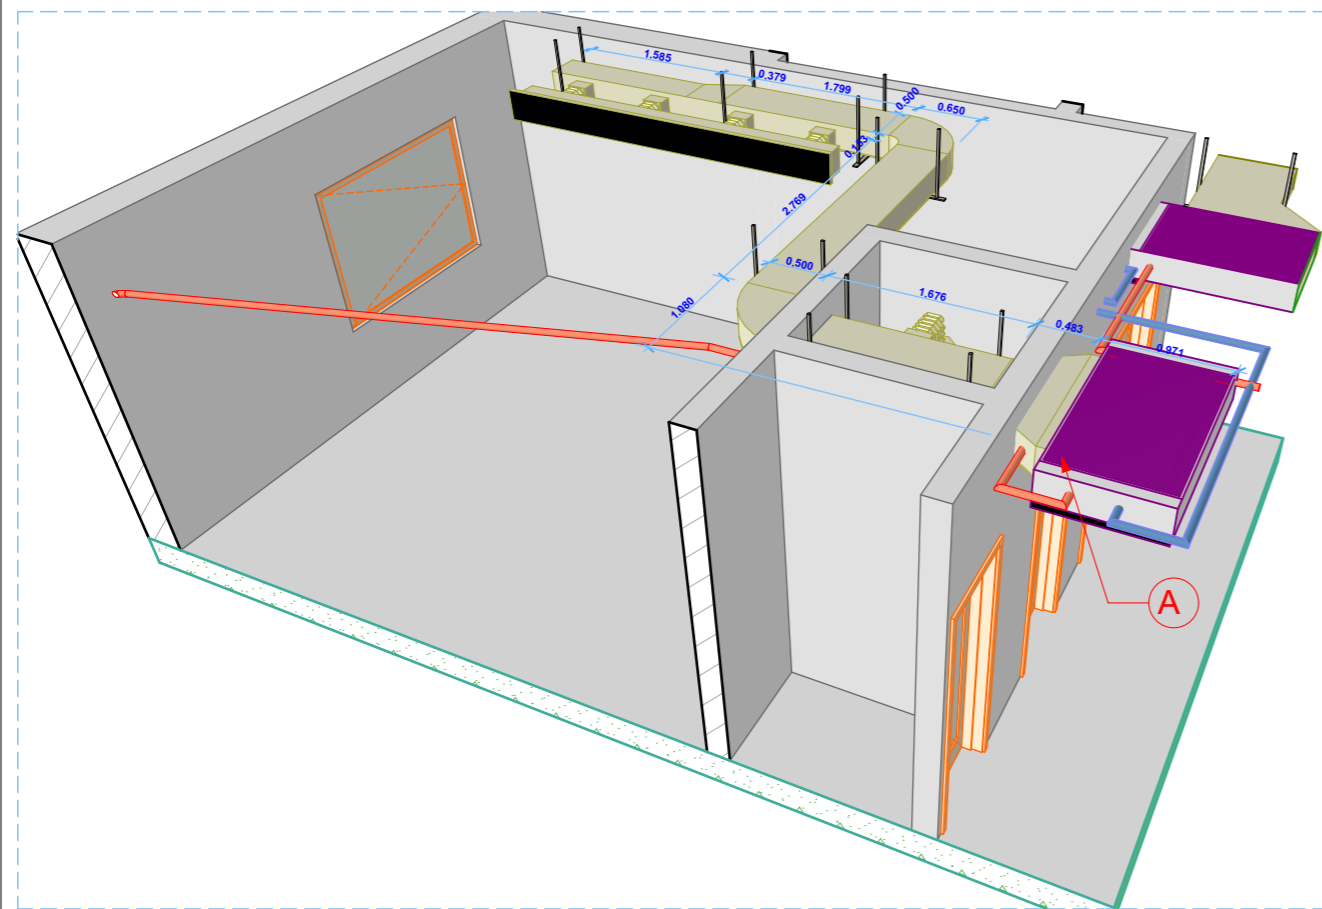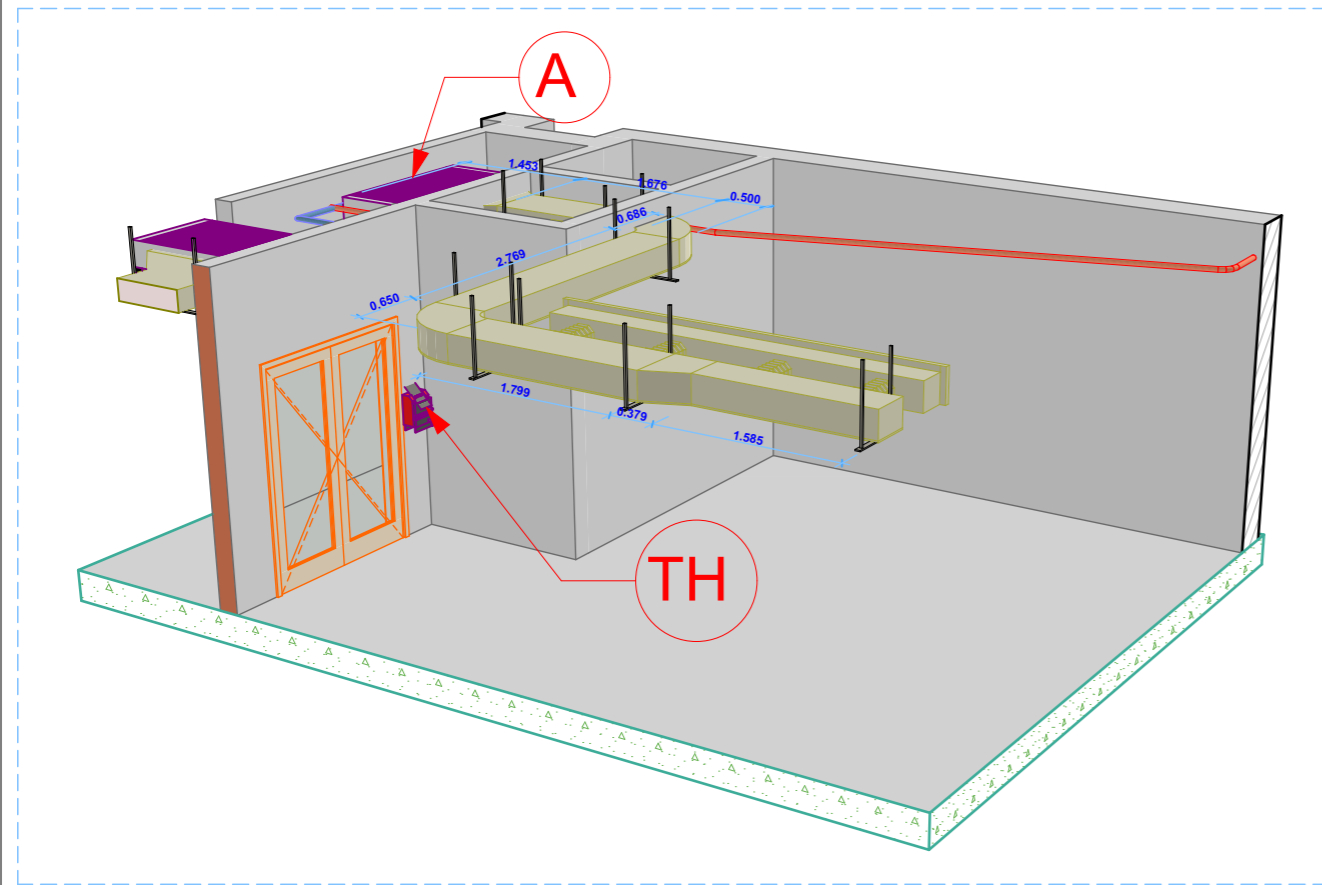

0. A 1:54.89

VILLA AC DETAILS		ARCH / SHERIF GAMAL	
AL GHAMAM FOR AC SOLUTIONS		Layout ID 1	Revision A

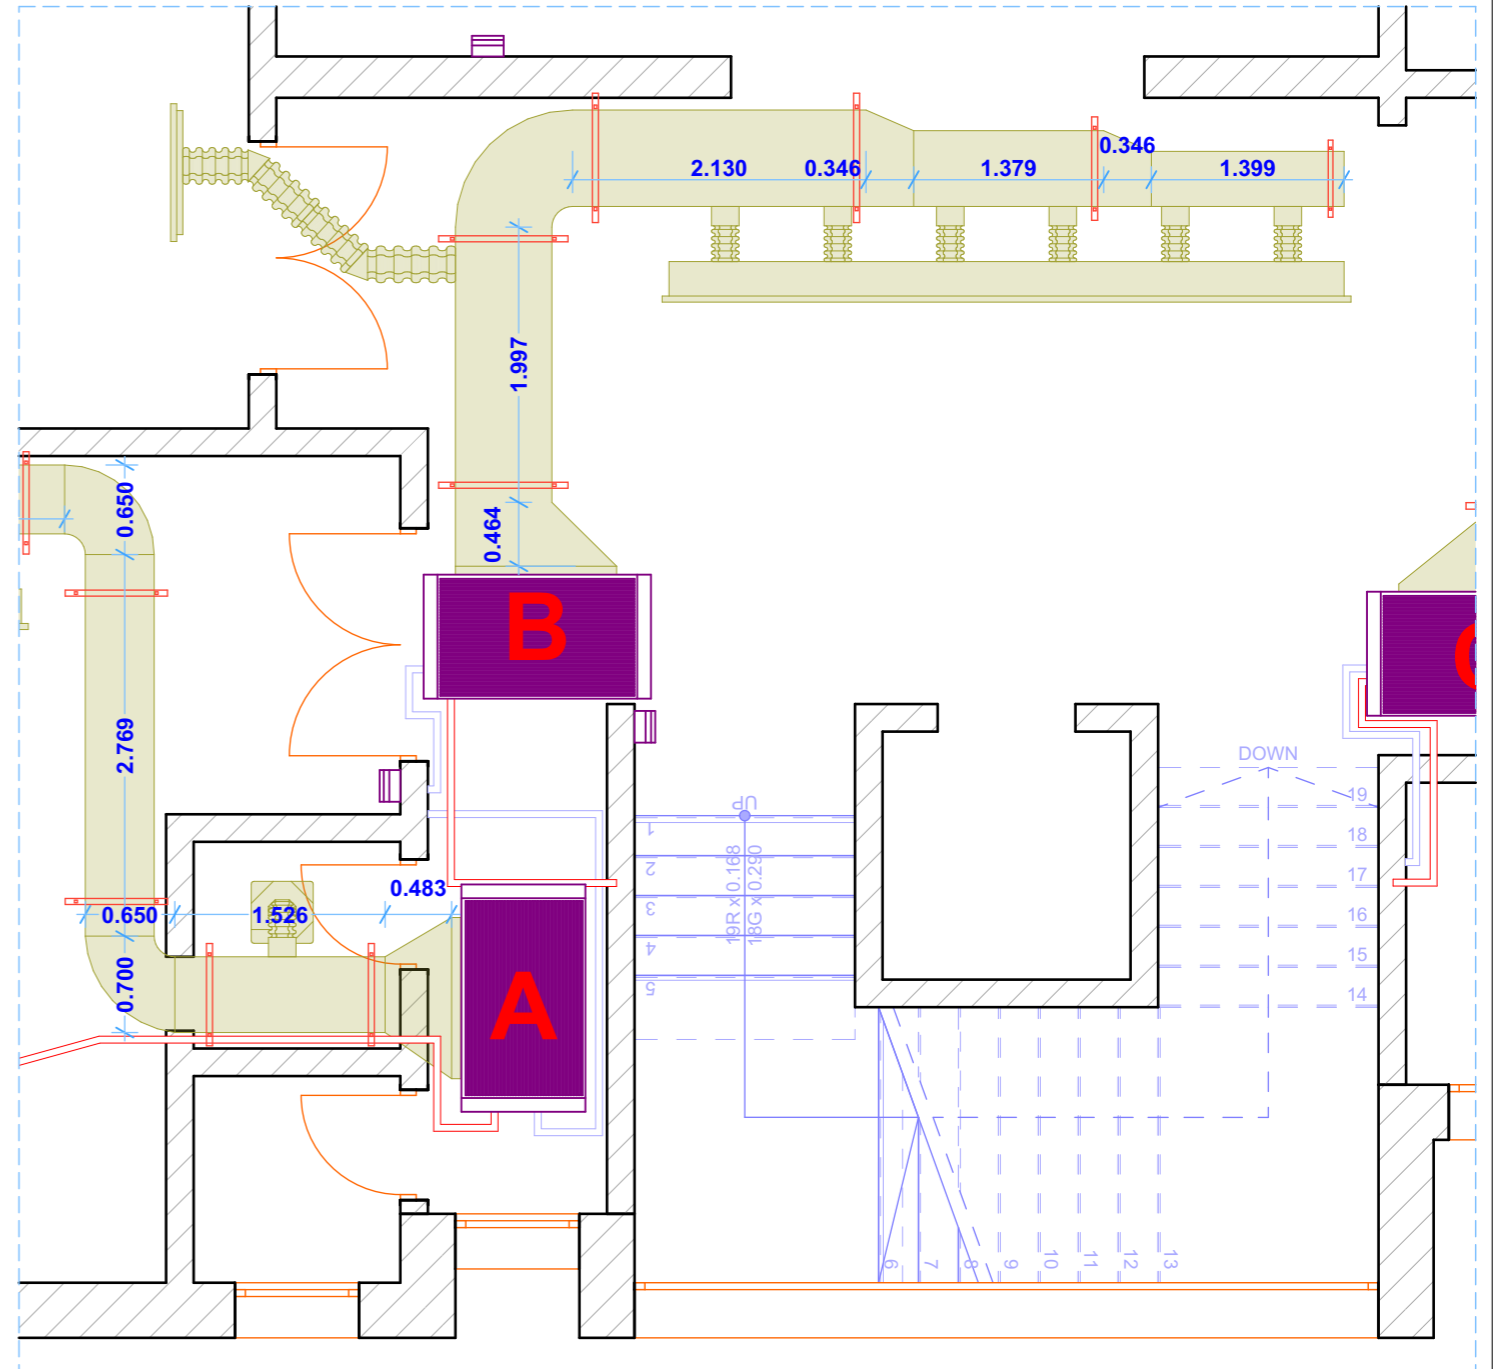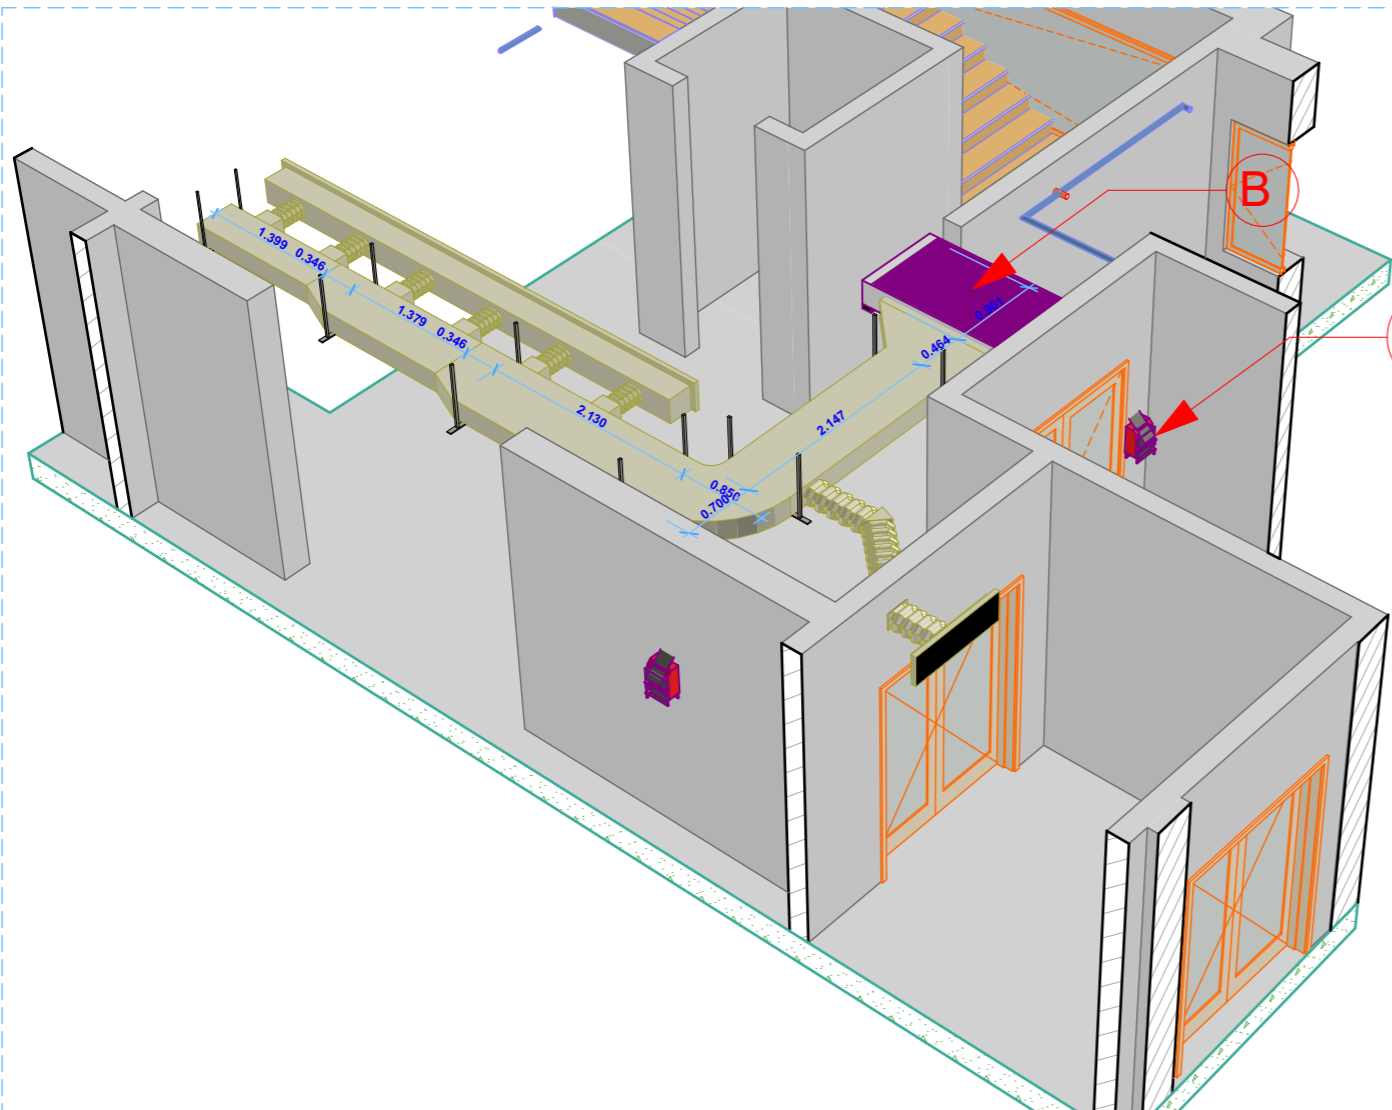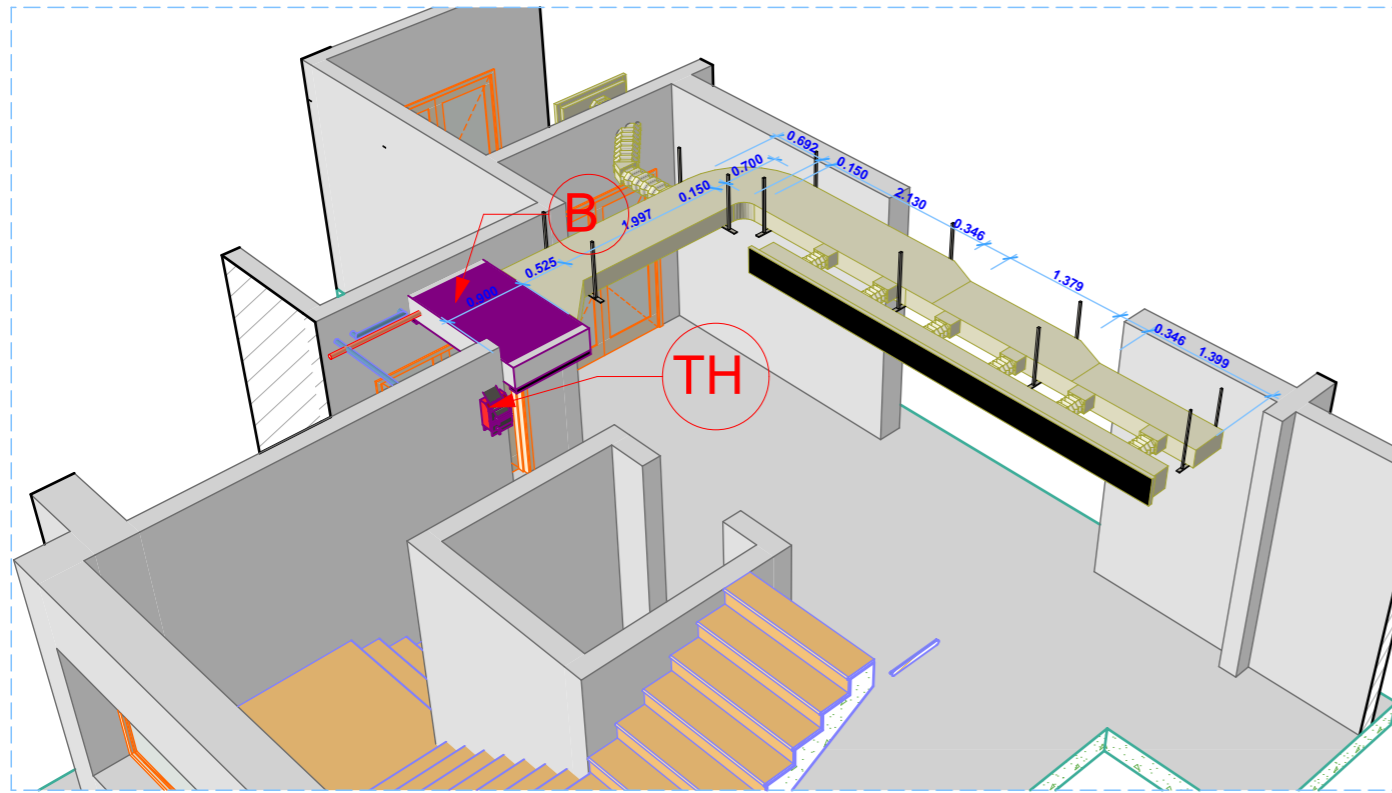

0.

B

1:54.89




VILLA AC DETAILS
AL GHAMAM FOR AC SOLUTIONS

ARCH / SHERIF GAMAL

Layout ID
2

B

Revision

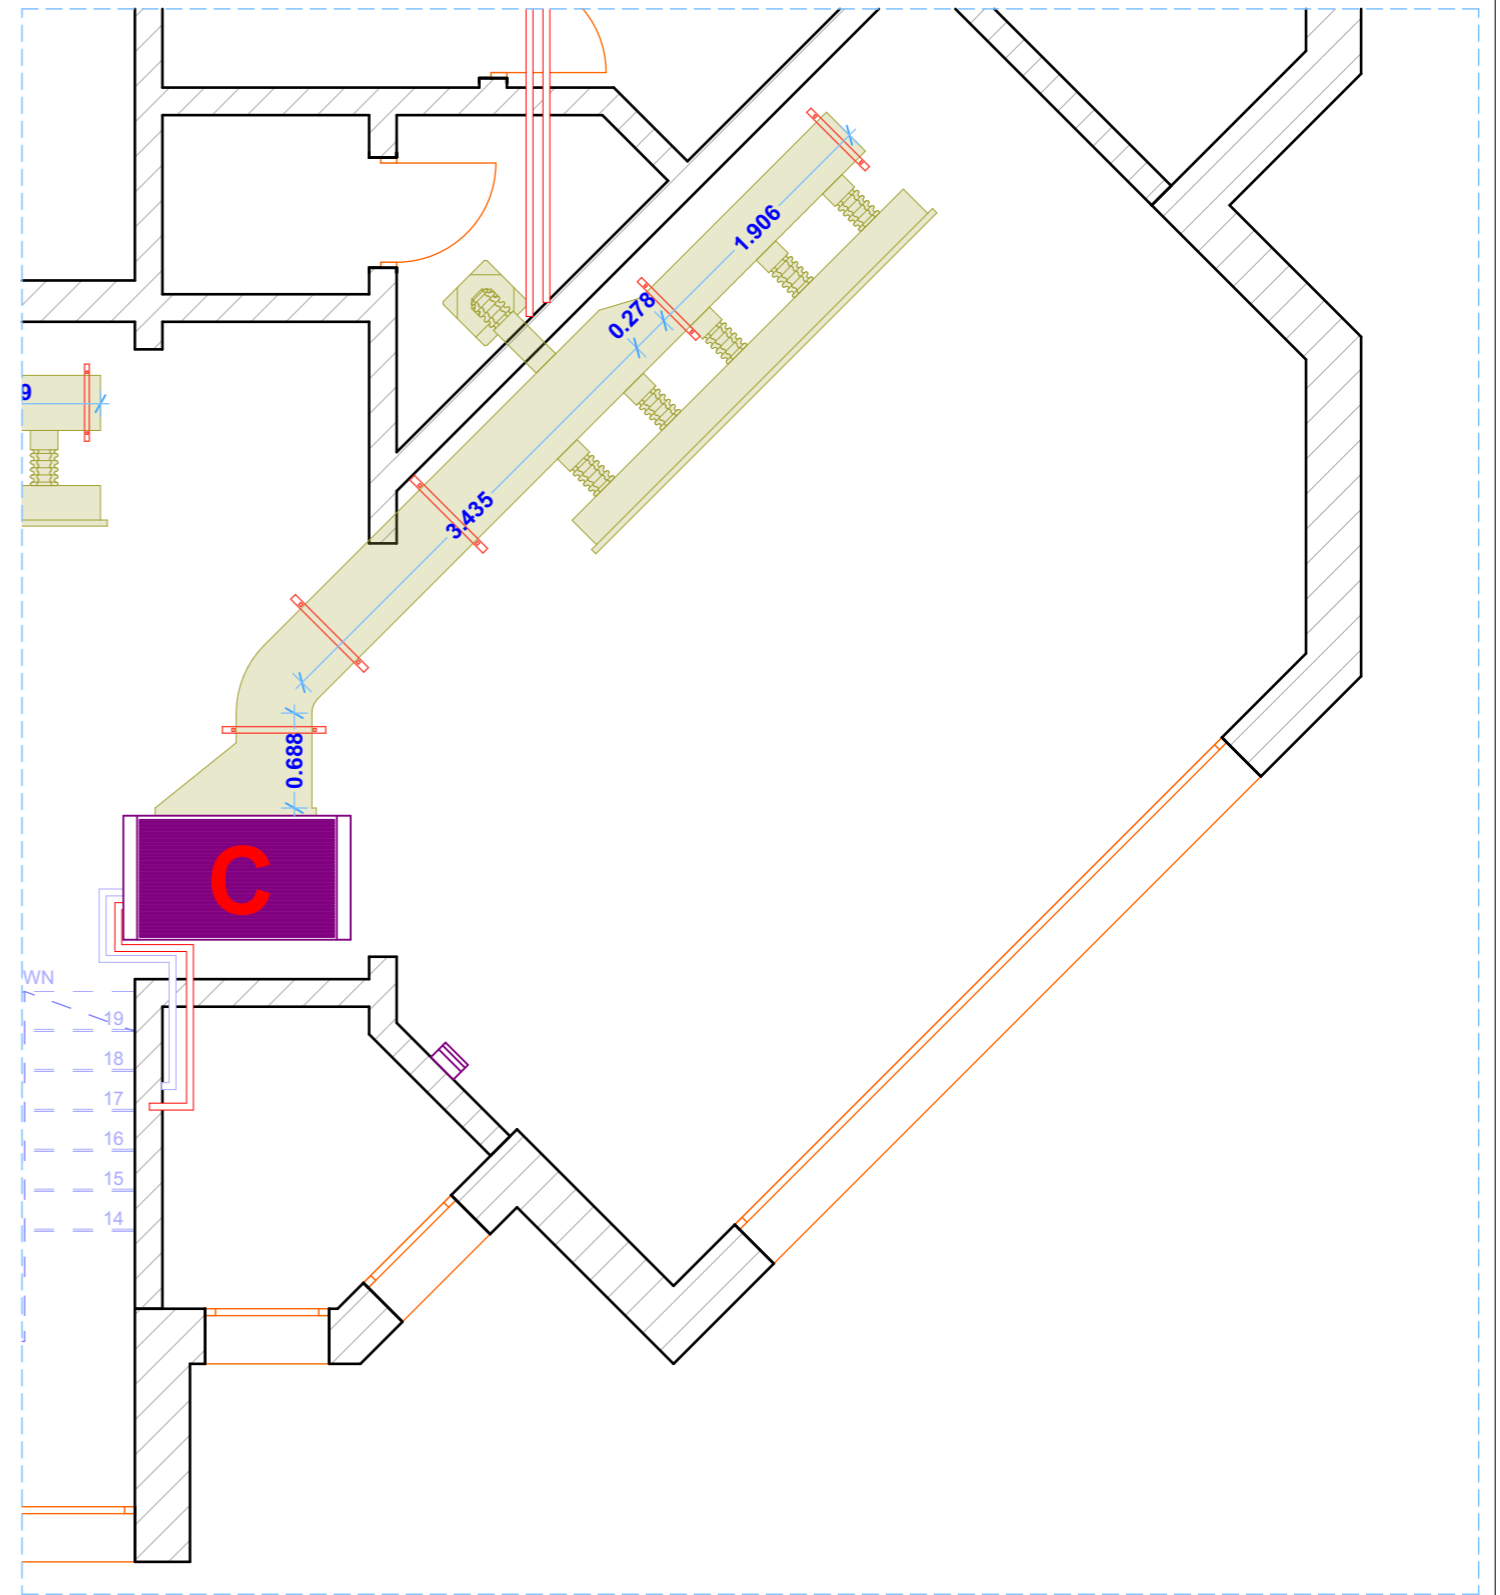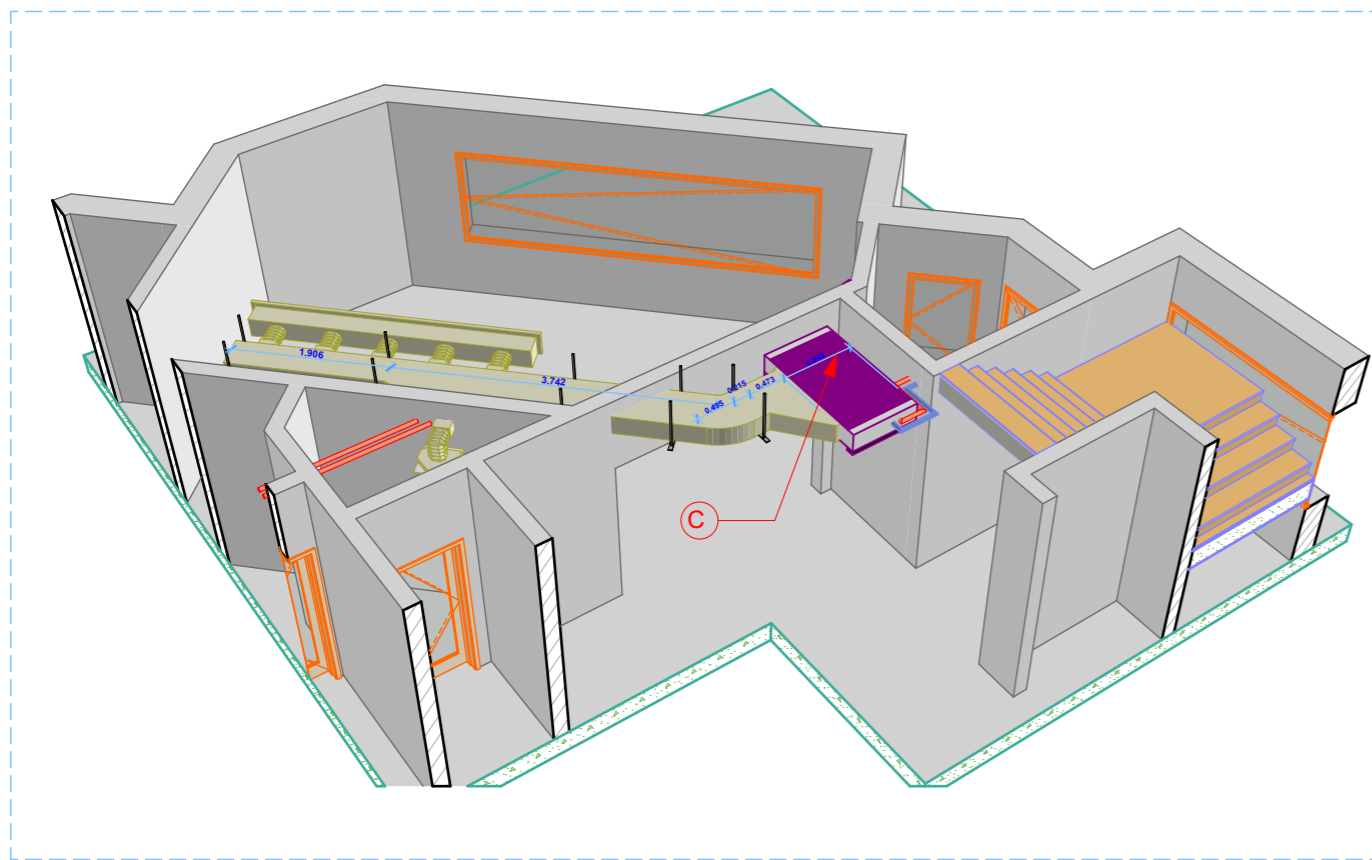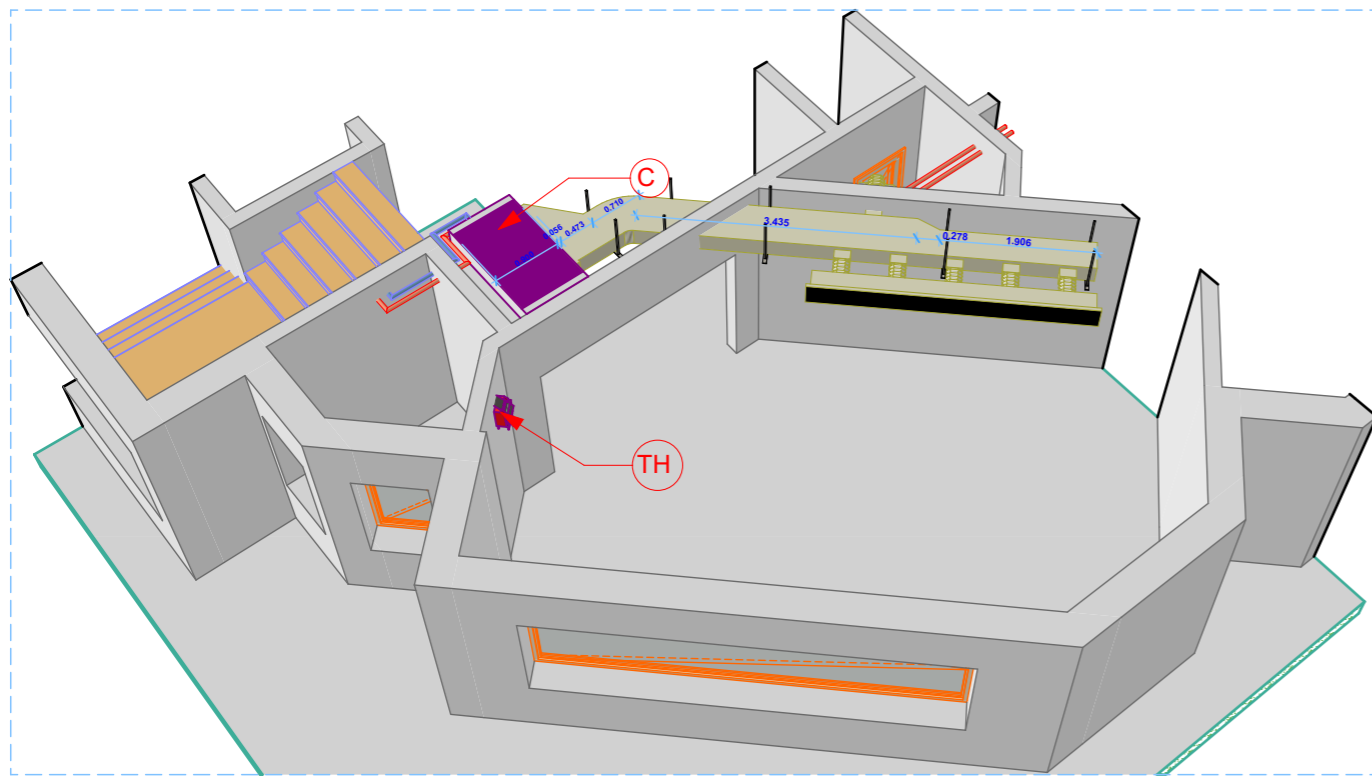

0.

C

1:54.89




VILLA AC DETAILS
AL GHAMAM FOR AC SOLUTIONS

ARCH / SHERIF GAMAL

Layout ID
3

C

Revision

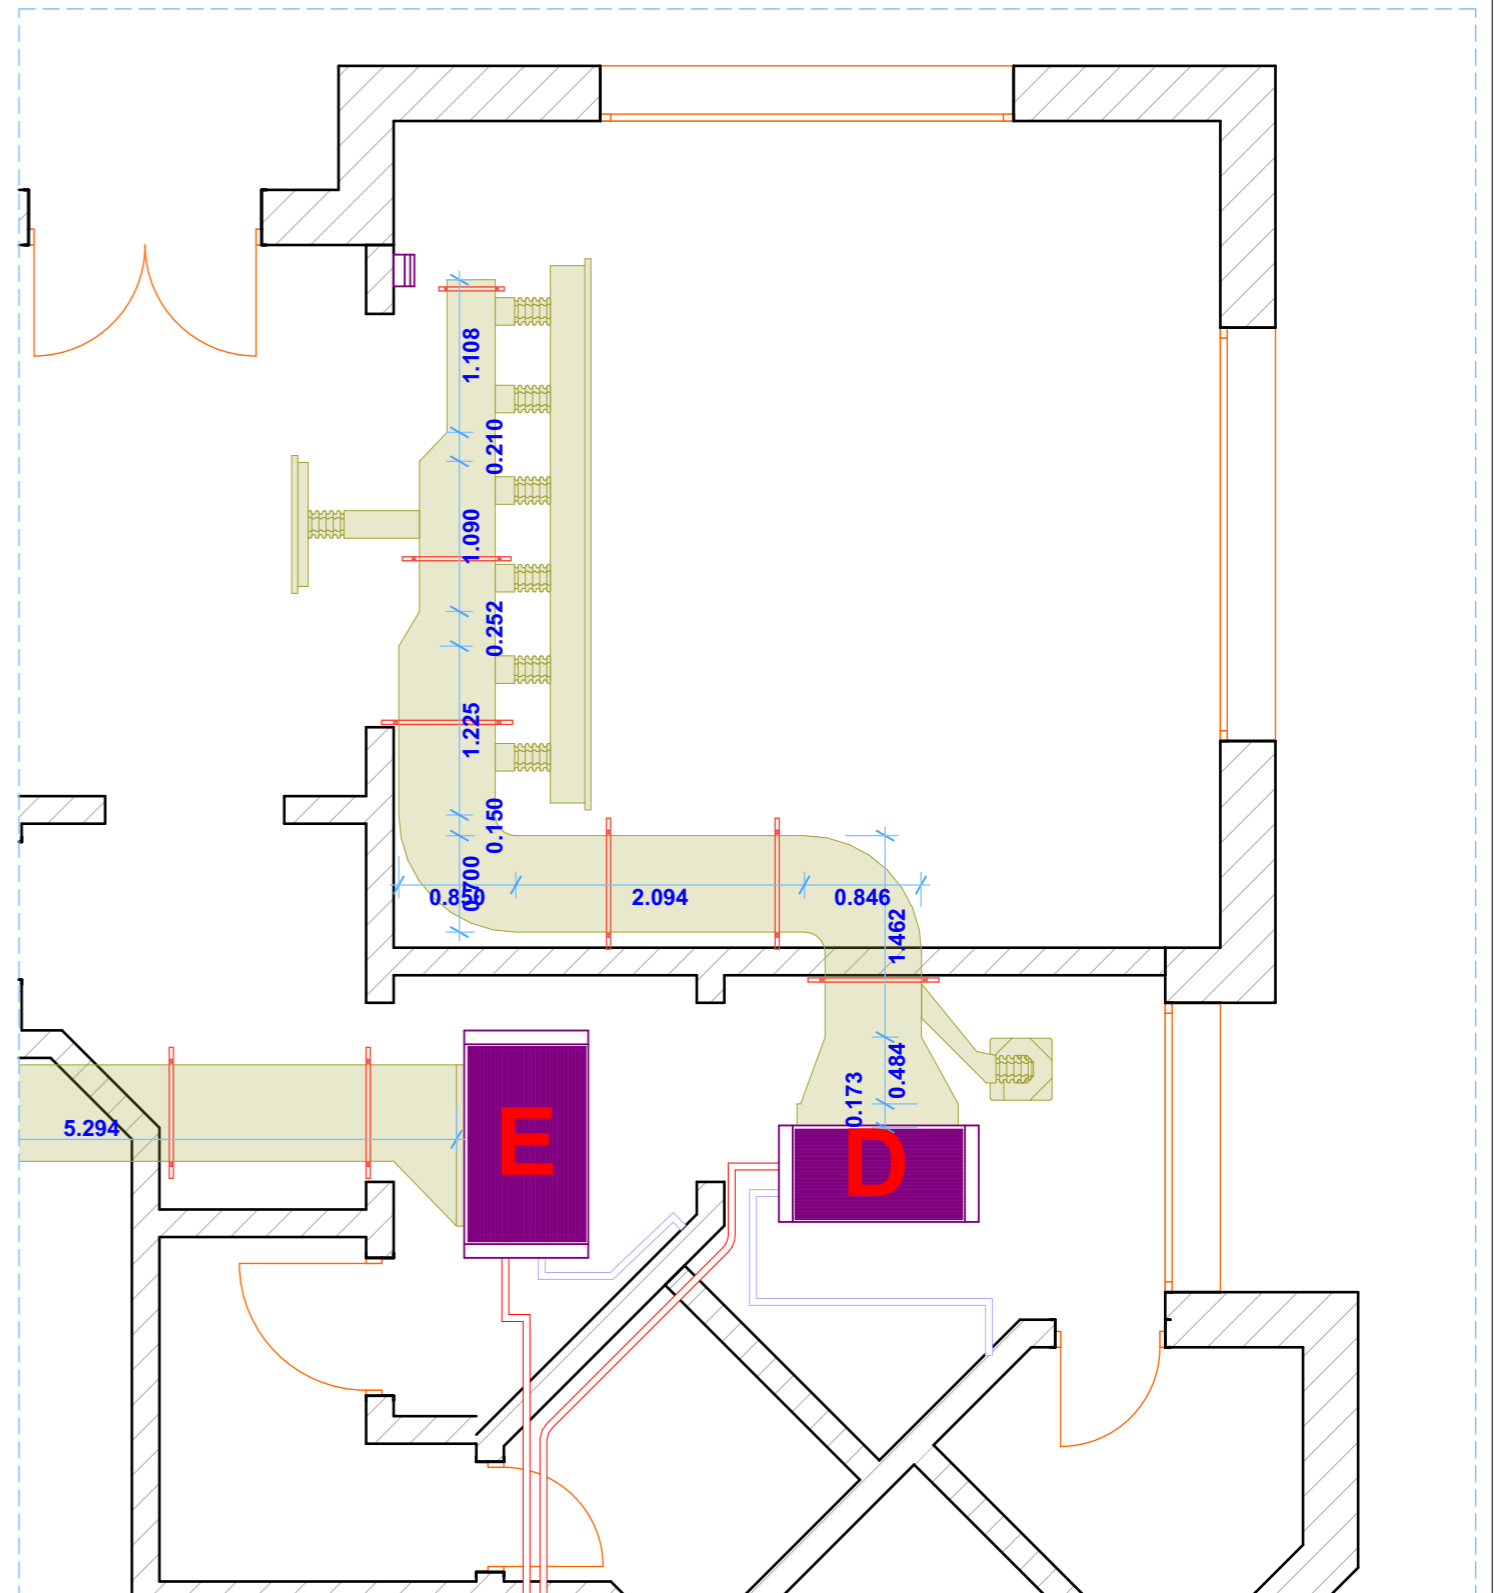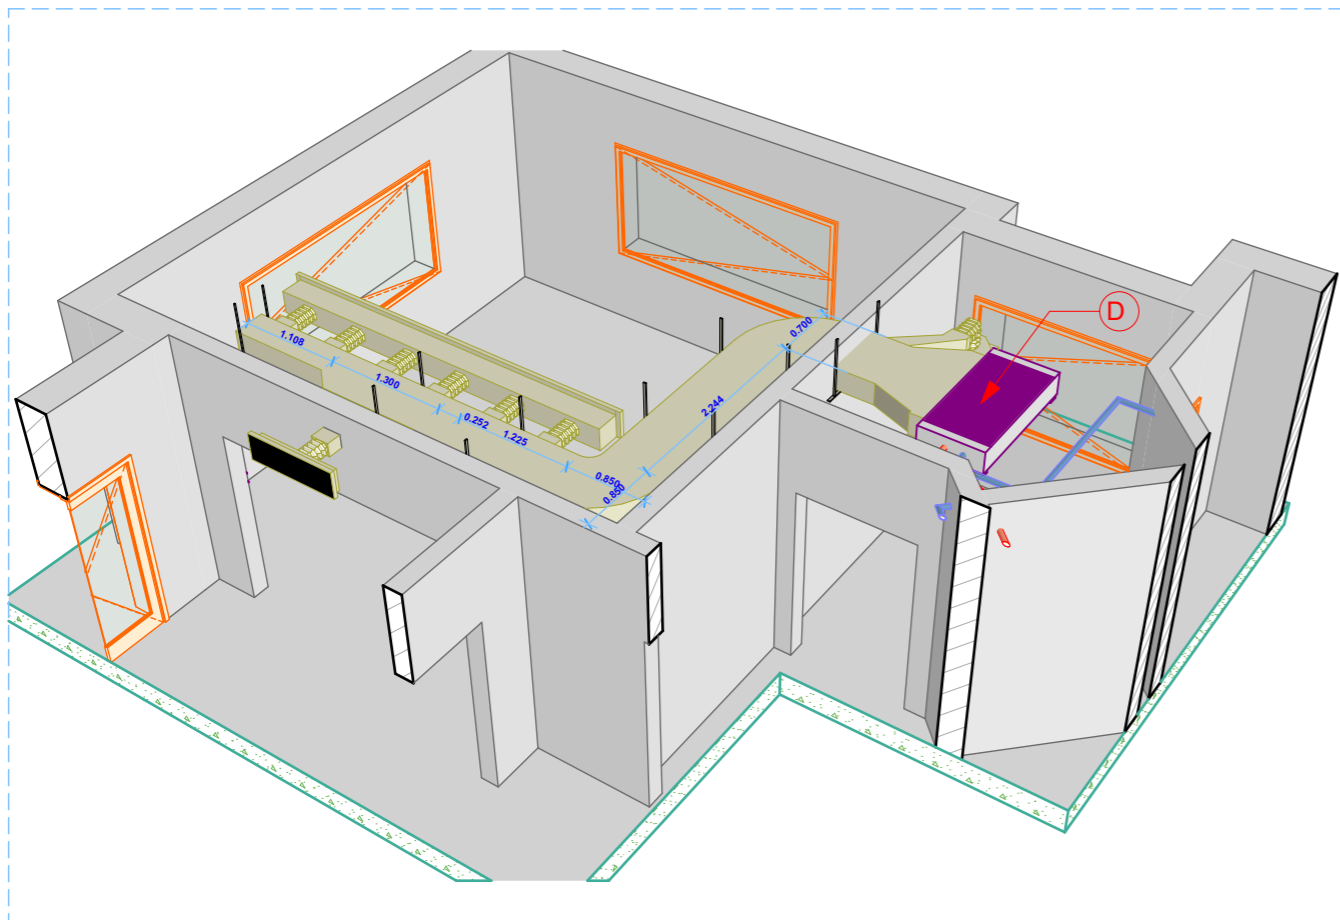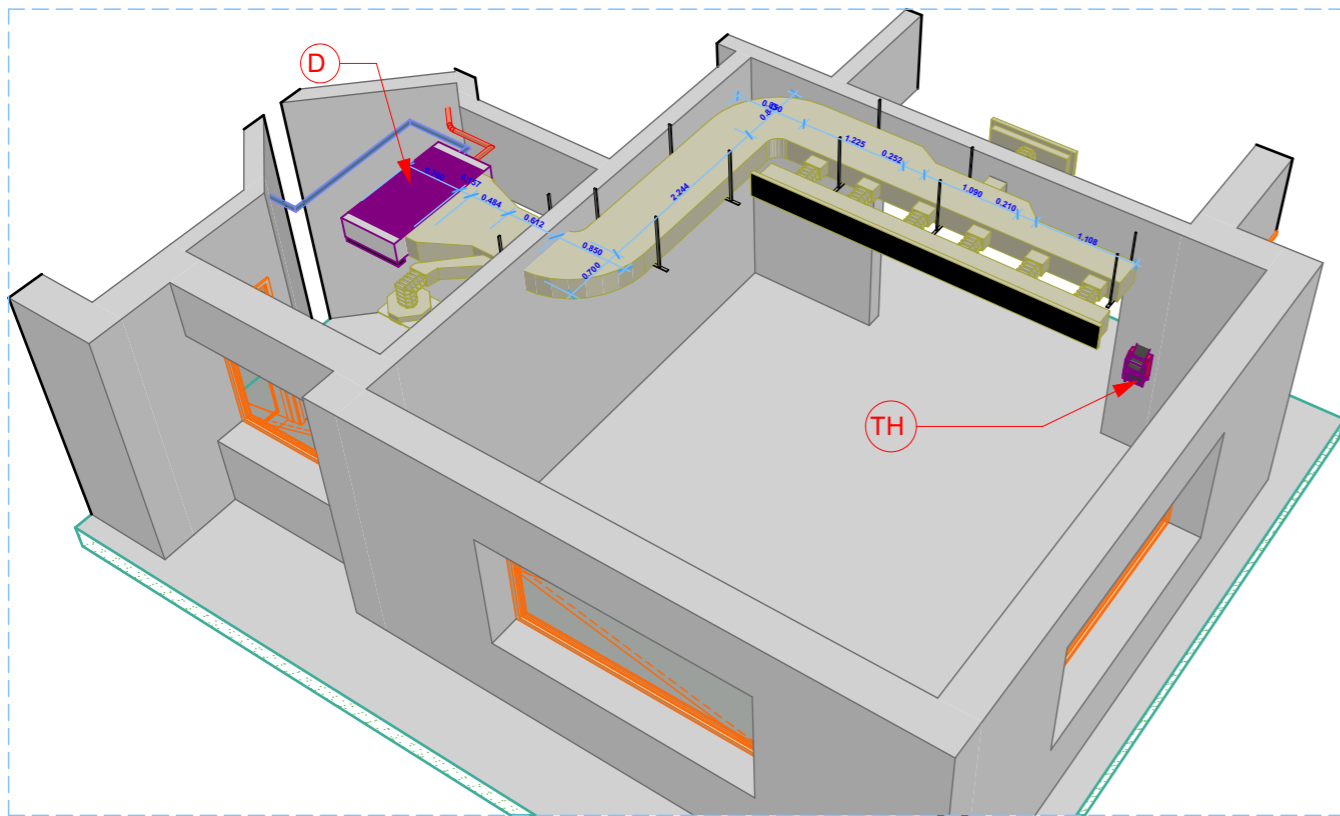

0.

C

1:54.89



VILLA AC DETAILS
AL GHAMAM FOR AC SOLUTIONS

ARCH / SHERIF GAMAL


Layout ID
4

D

Revision

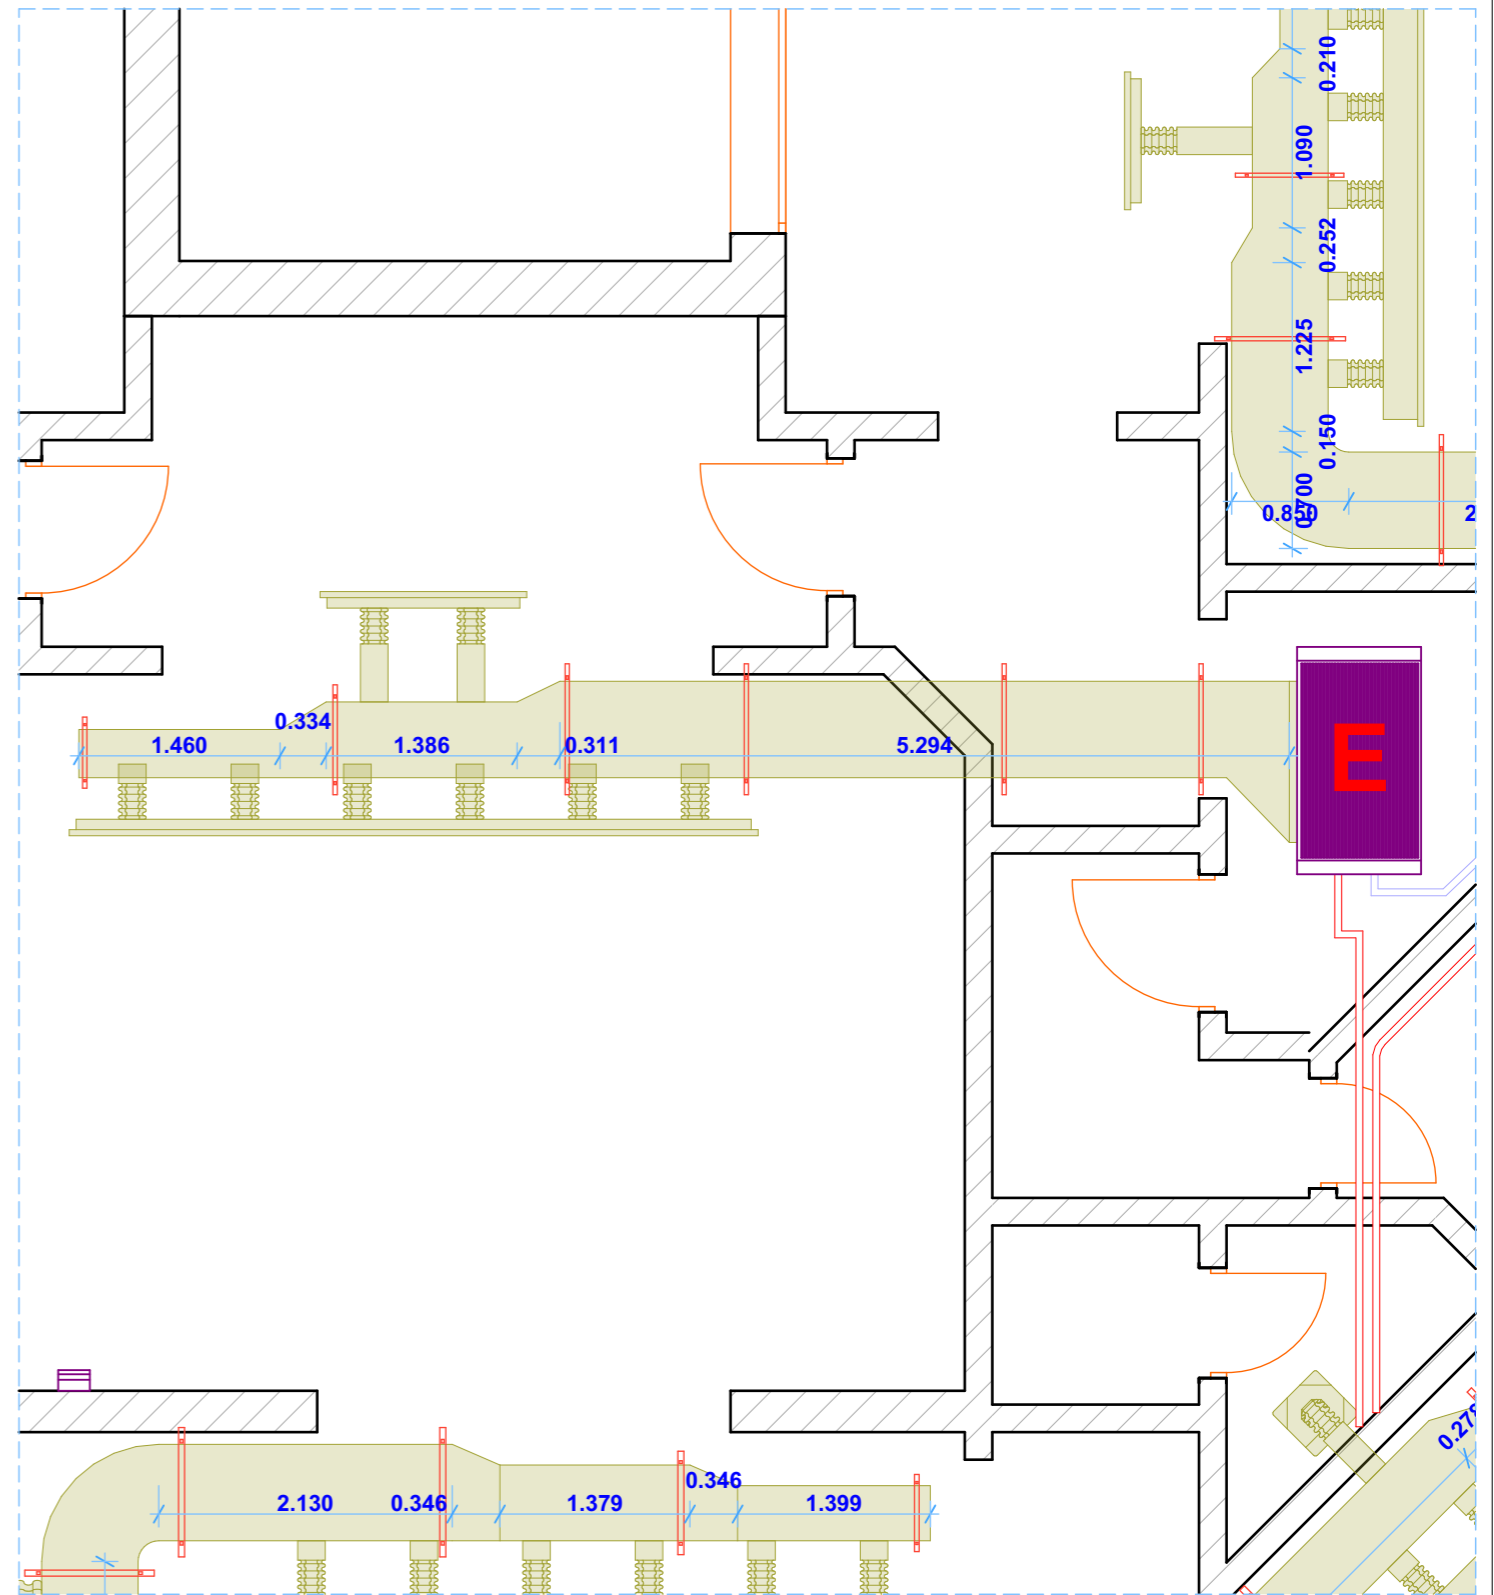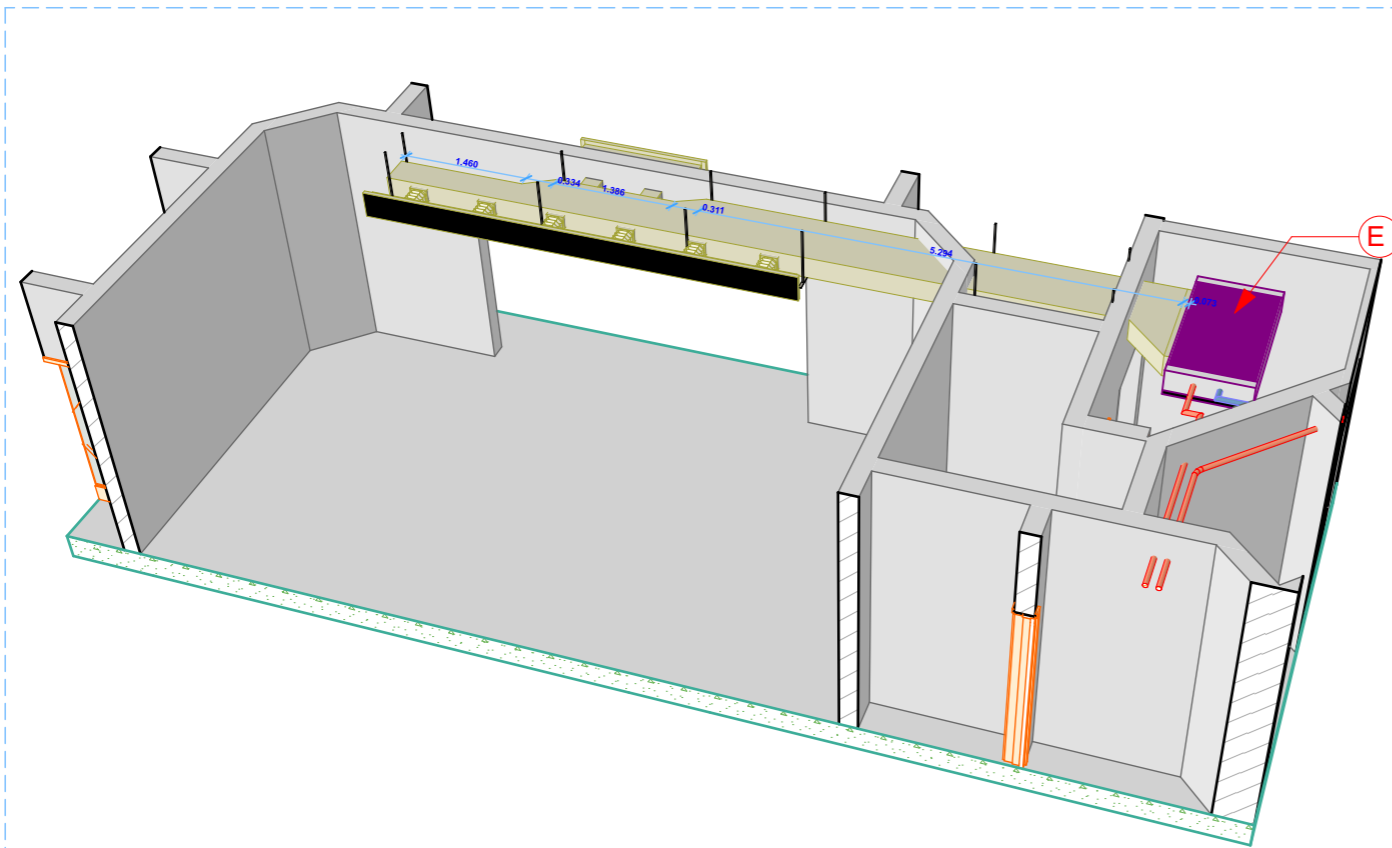

0. C 1:54.89

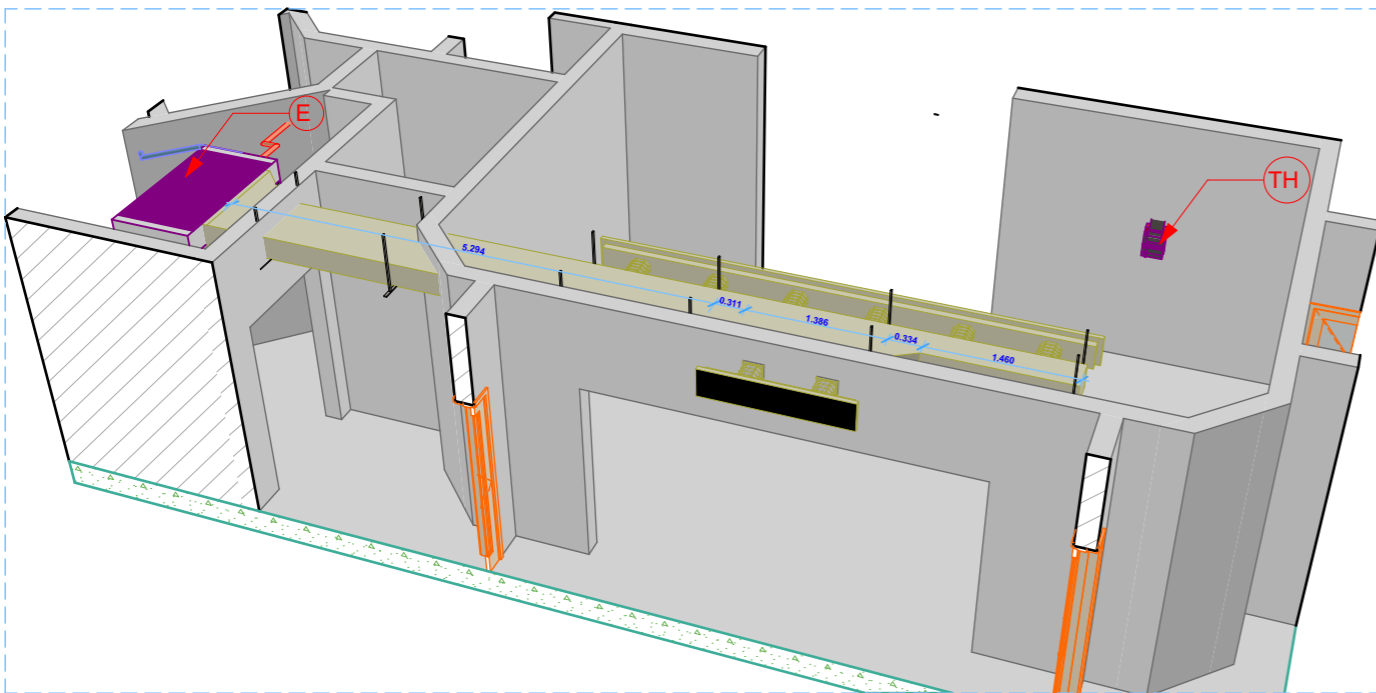




VILLA AC DETAILS
AL GHAMAM FOR AC SOLUTIONS

ARCH / SHERIF GAMAL

Layout ID
5

E

Revision

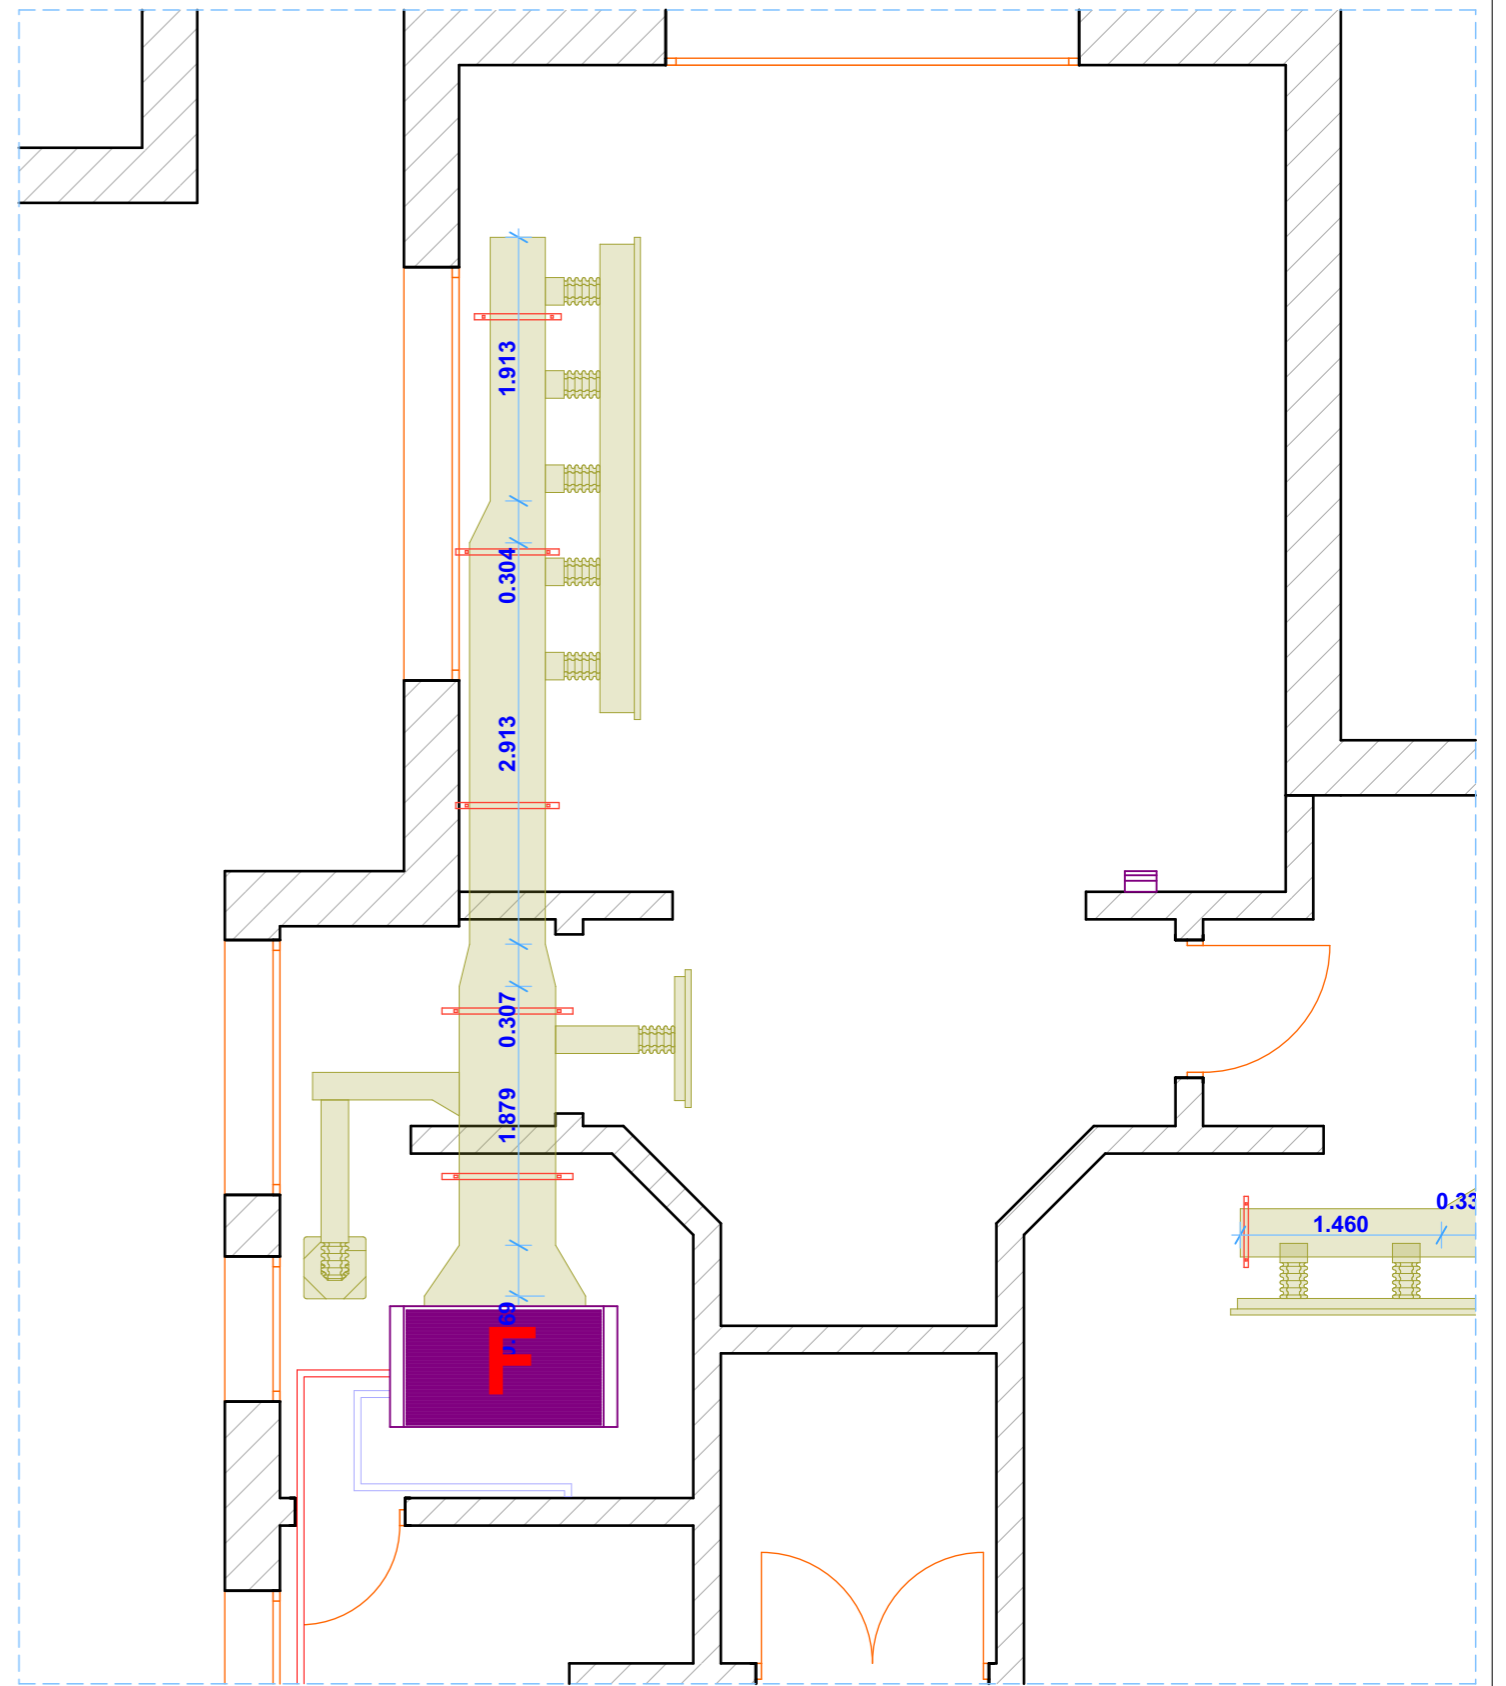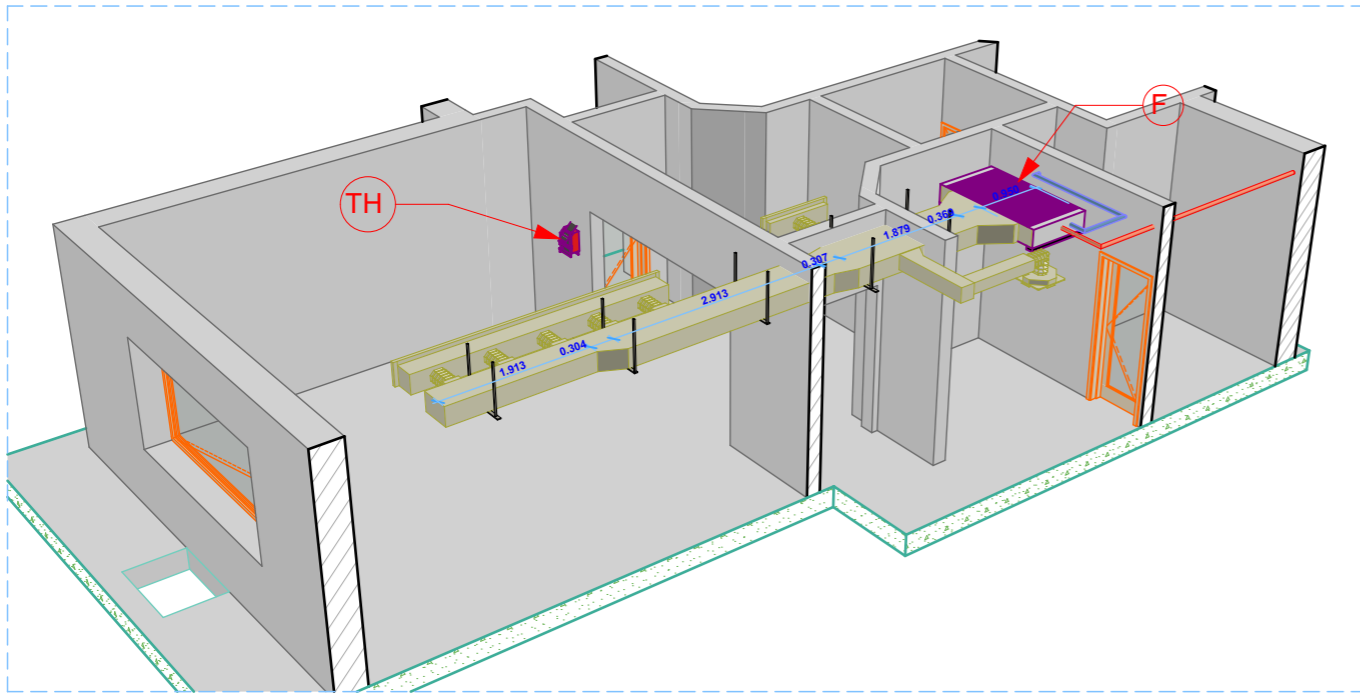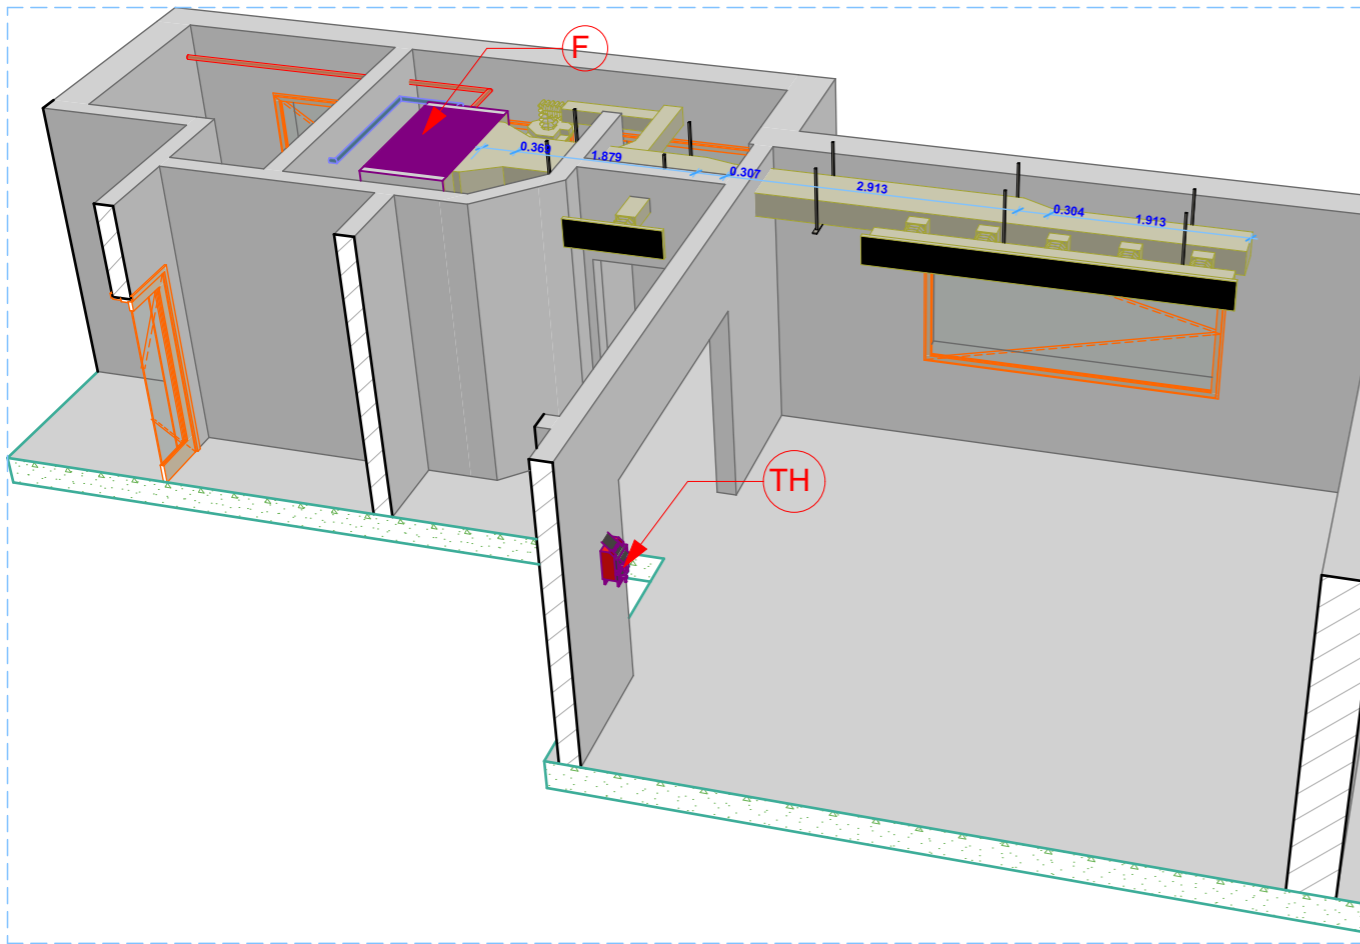

0. C 1:54.89

VILLA AC DETAILS
AL GHAMAM FOR AC SOLUTIONS

ARCH / SHERIF GAMAL

Layout ID
6

F

Revision

FIRST FLOOR


VILLA AC DETAILS
AL GHAMAM FOR AC SOLUTIONS

ARCH / SHERIF GAMAL

Layout ID
002

FIRST FL.

Revision

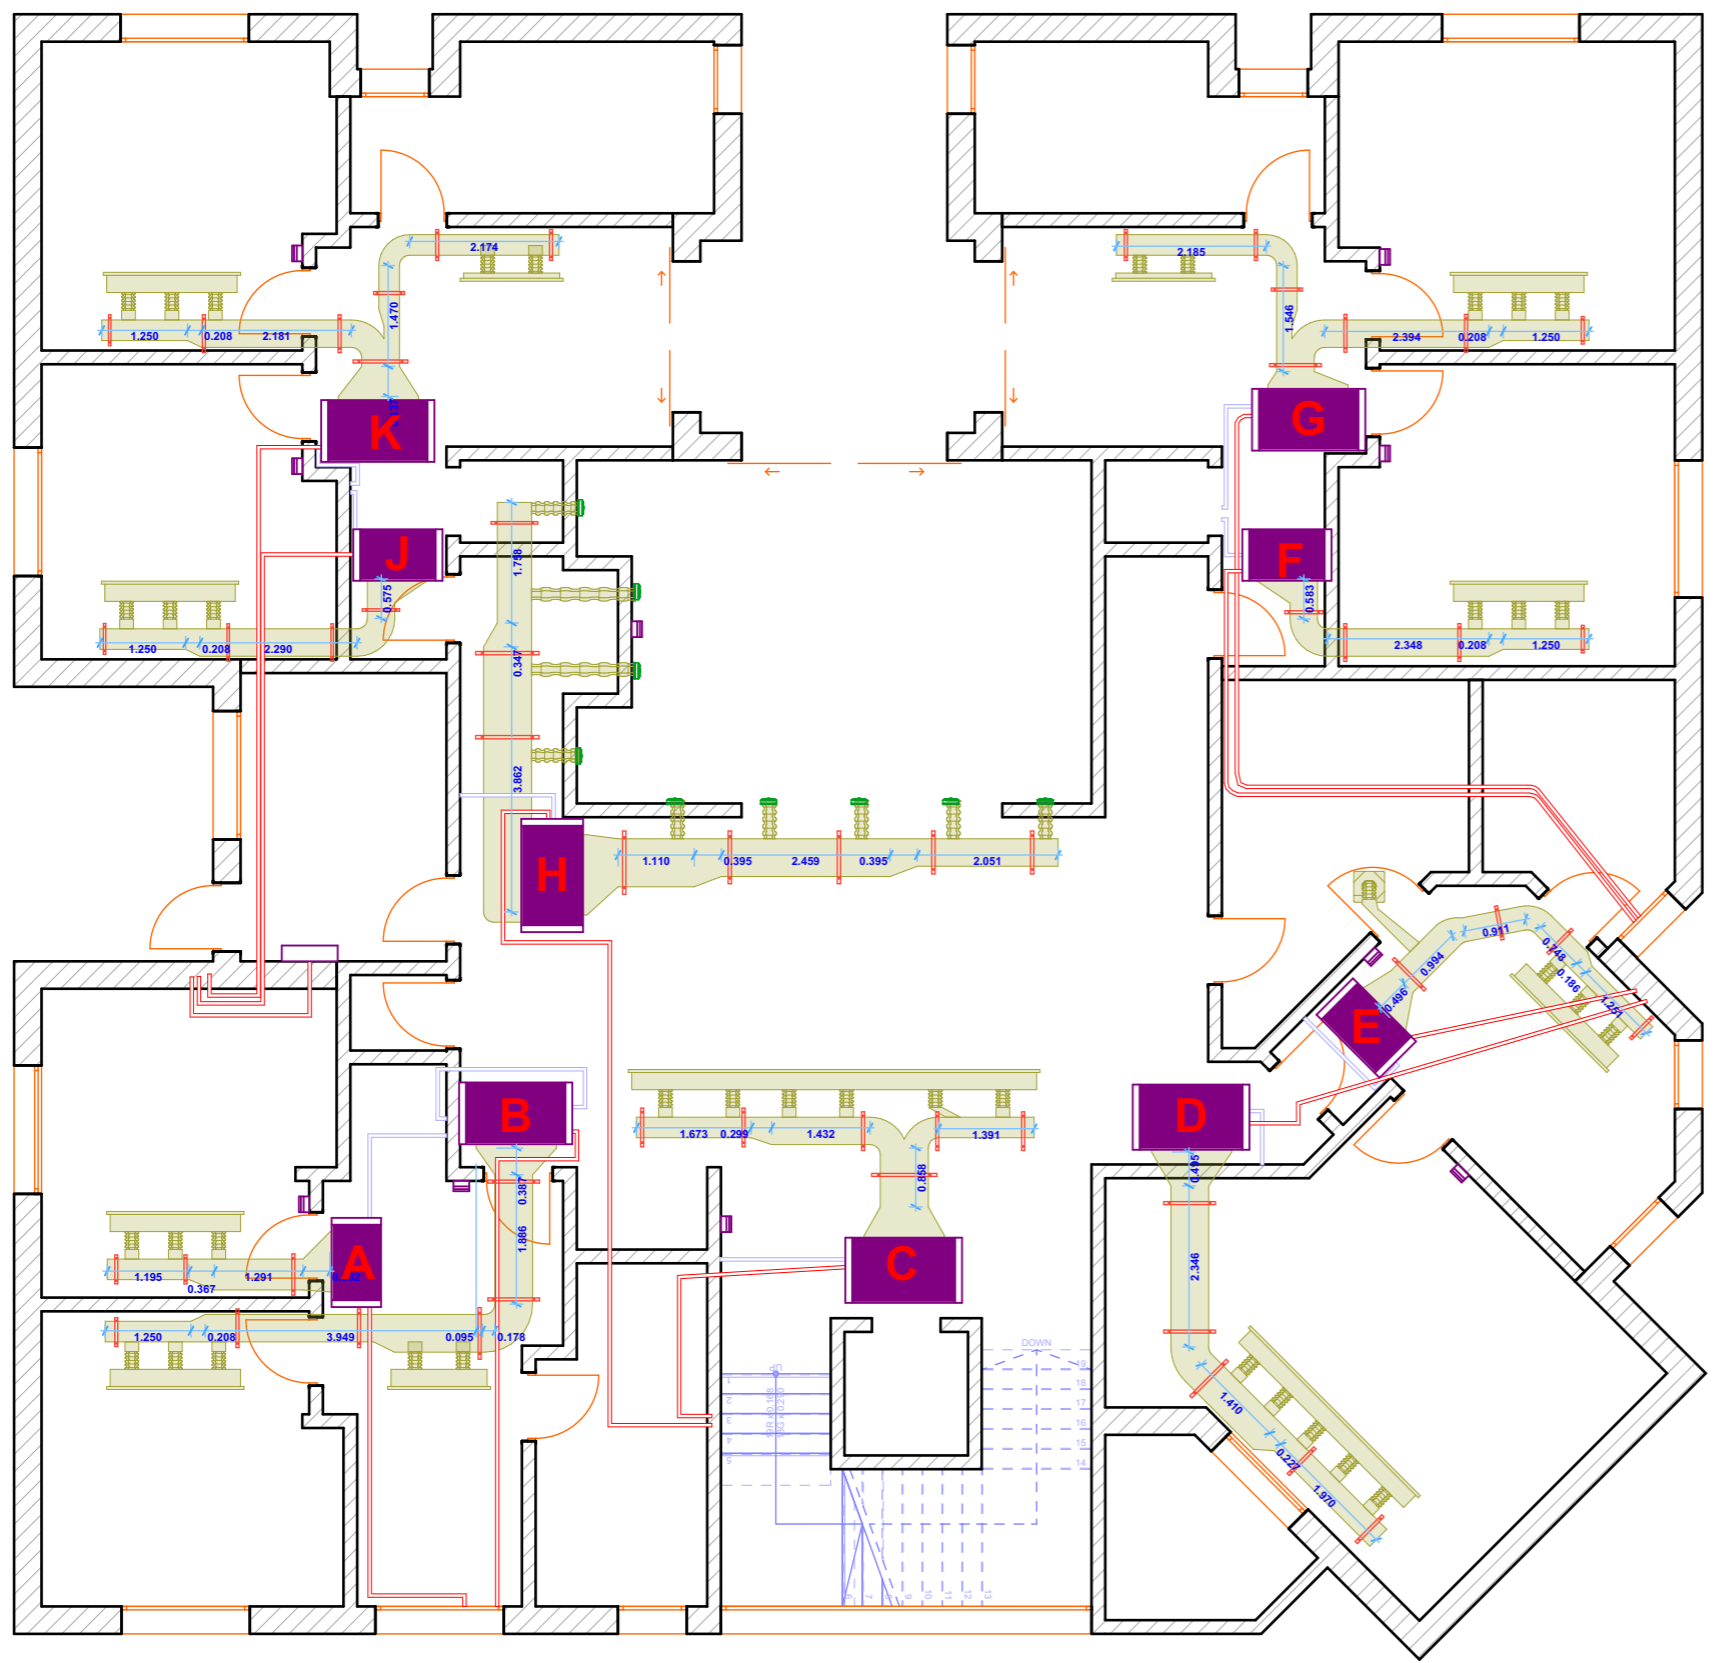


FIRST FLOOR PLAN
KEY PLAN



FIRST 3D 01

1:166.67

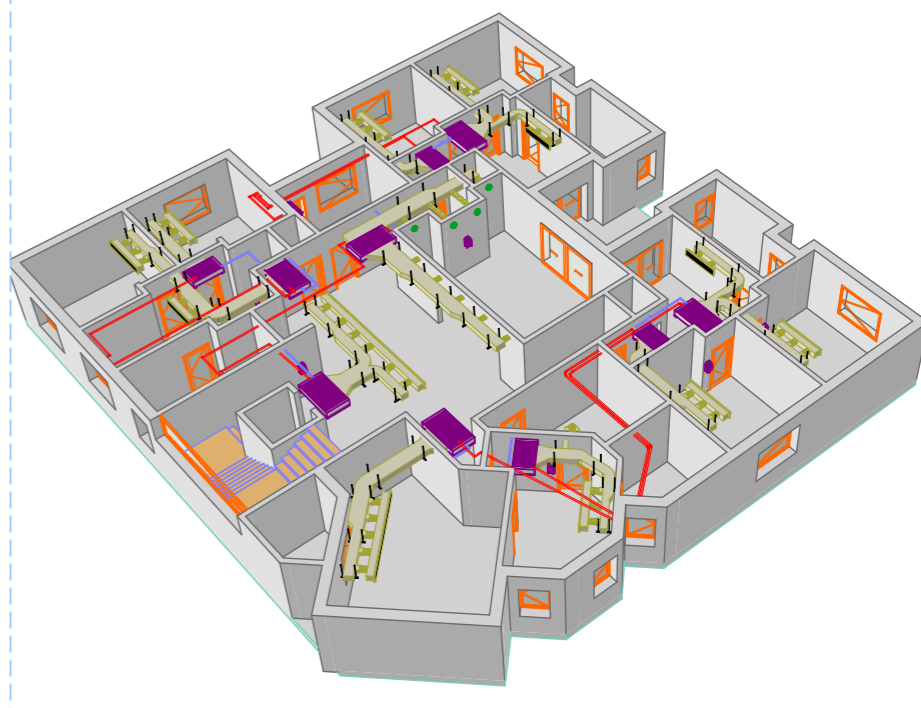

FIRST 3D 02

1:142.73




VILLA AC DETAILS
AL GHAMAM FOR AC SOLUTIONS

ARCH / SHERIF GAMAL

Layout ID
0

1 ST

Revision

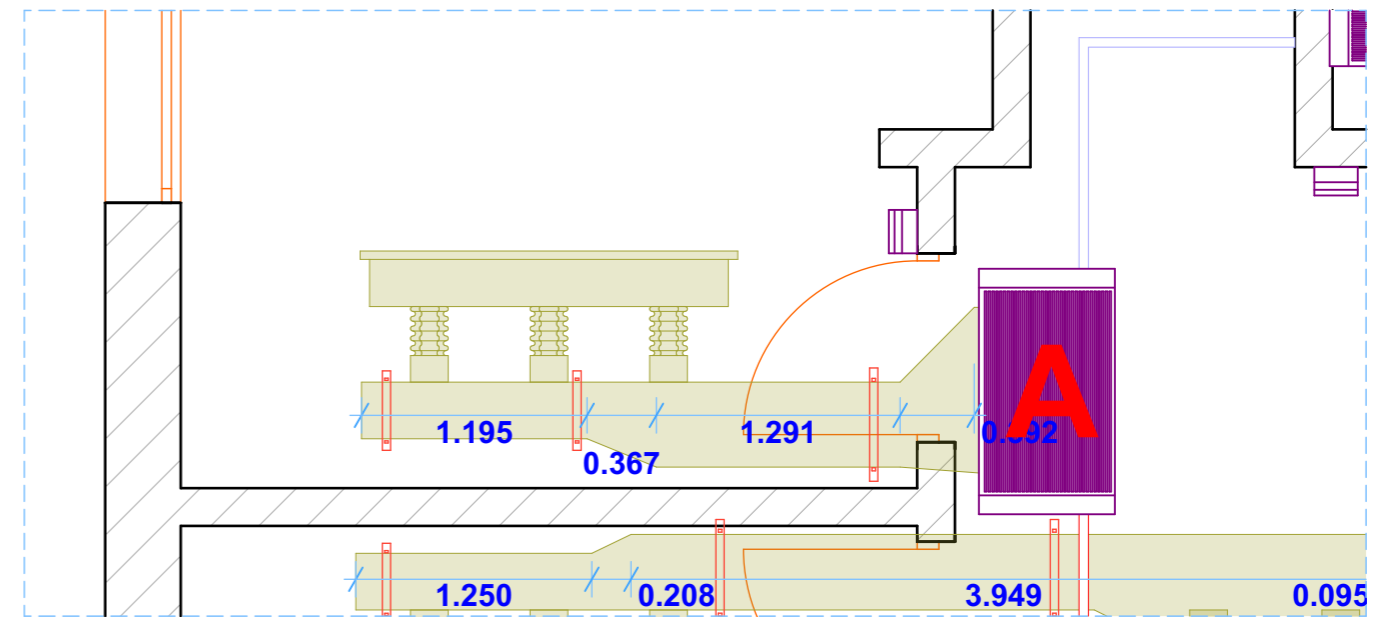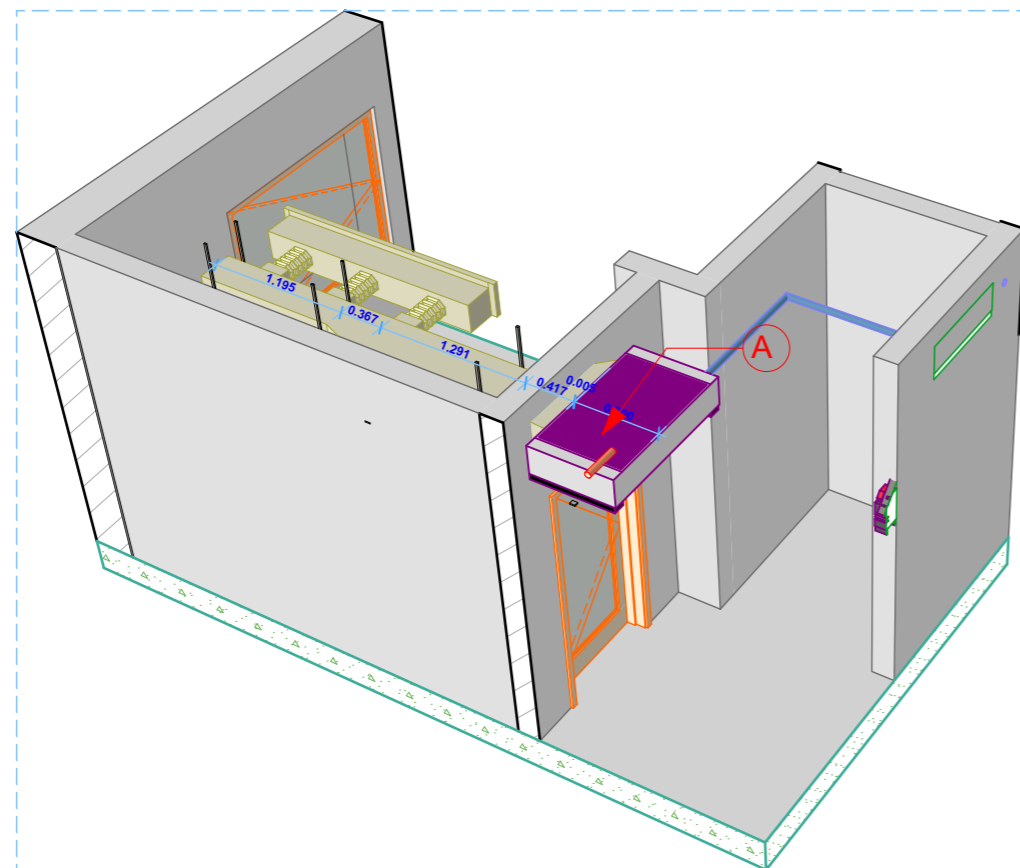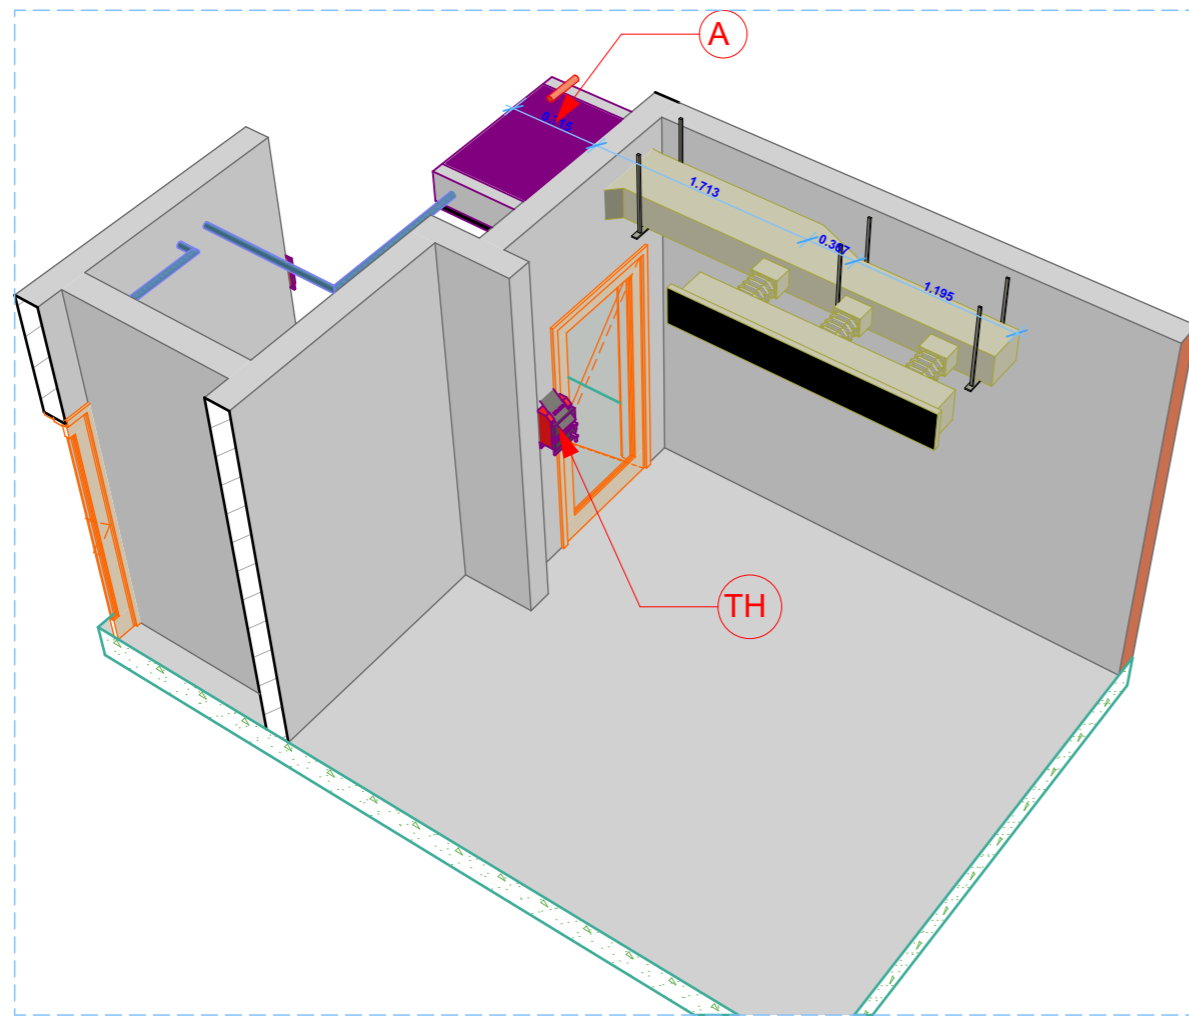

0. A 1:40.05




VILLA AC DETAILS
AL GHAMAM FOR AC SOLUTIONS

ARCH / SHERIF GAMAL

Layout ID
1

A

Revision

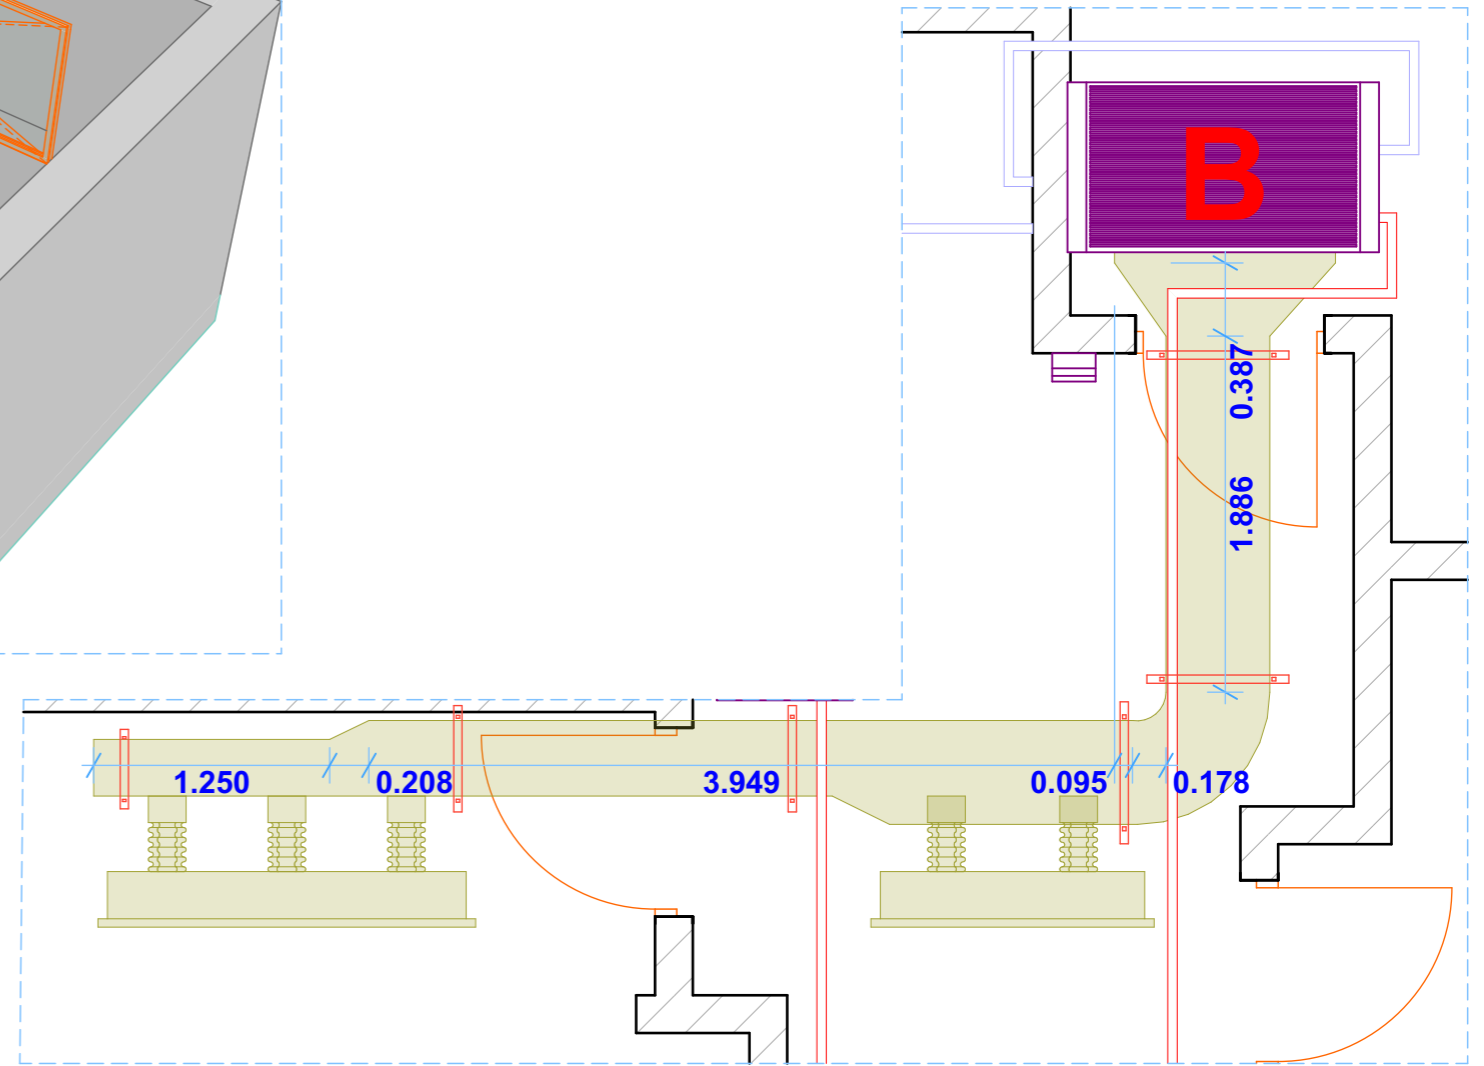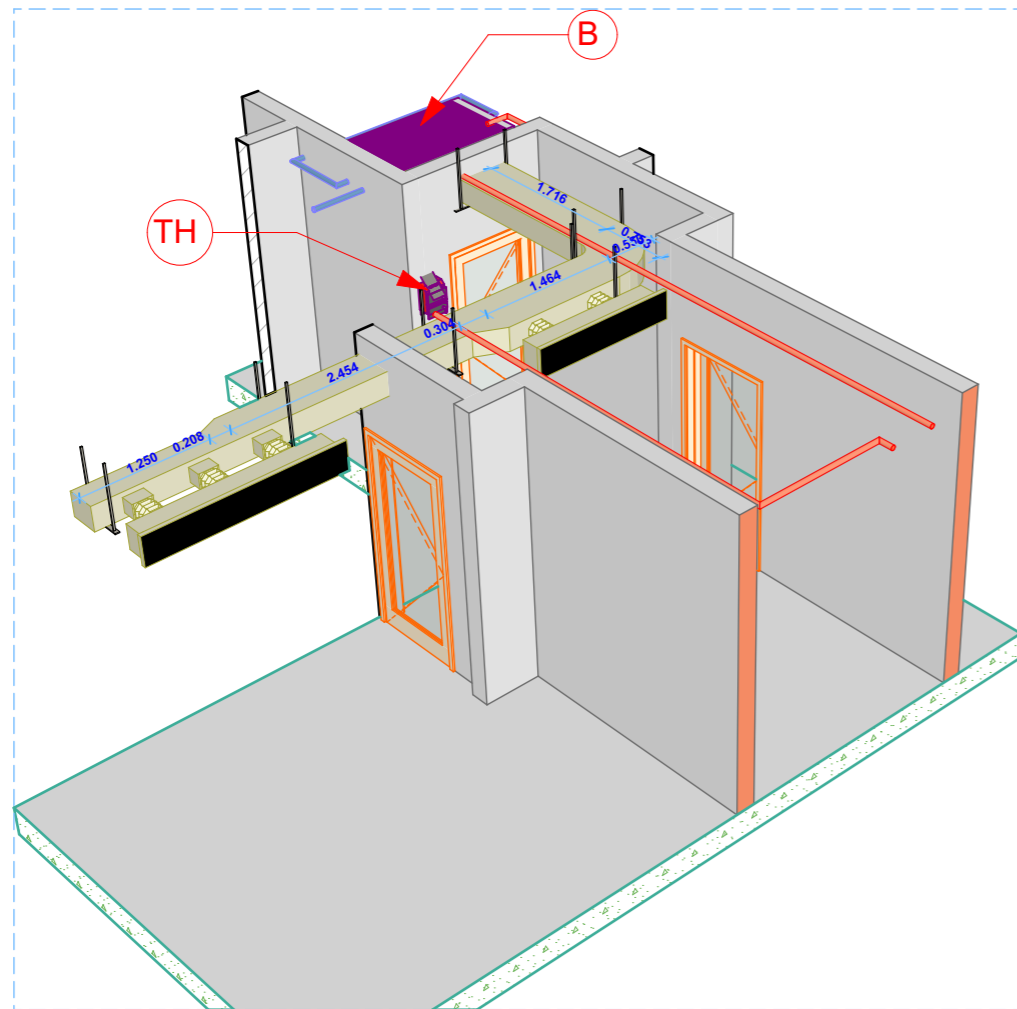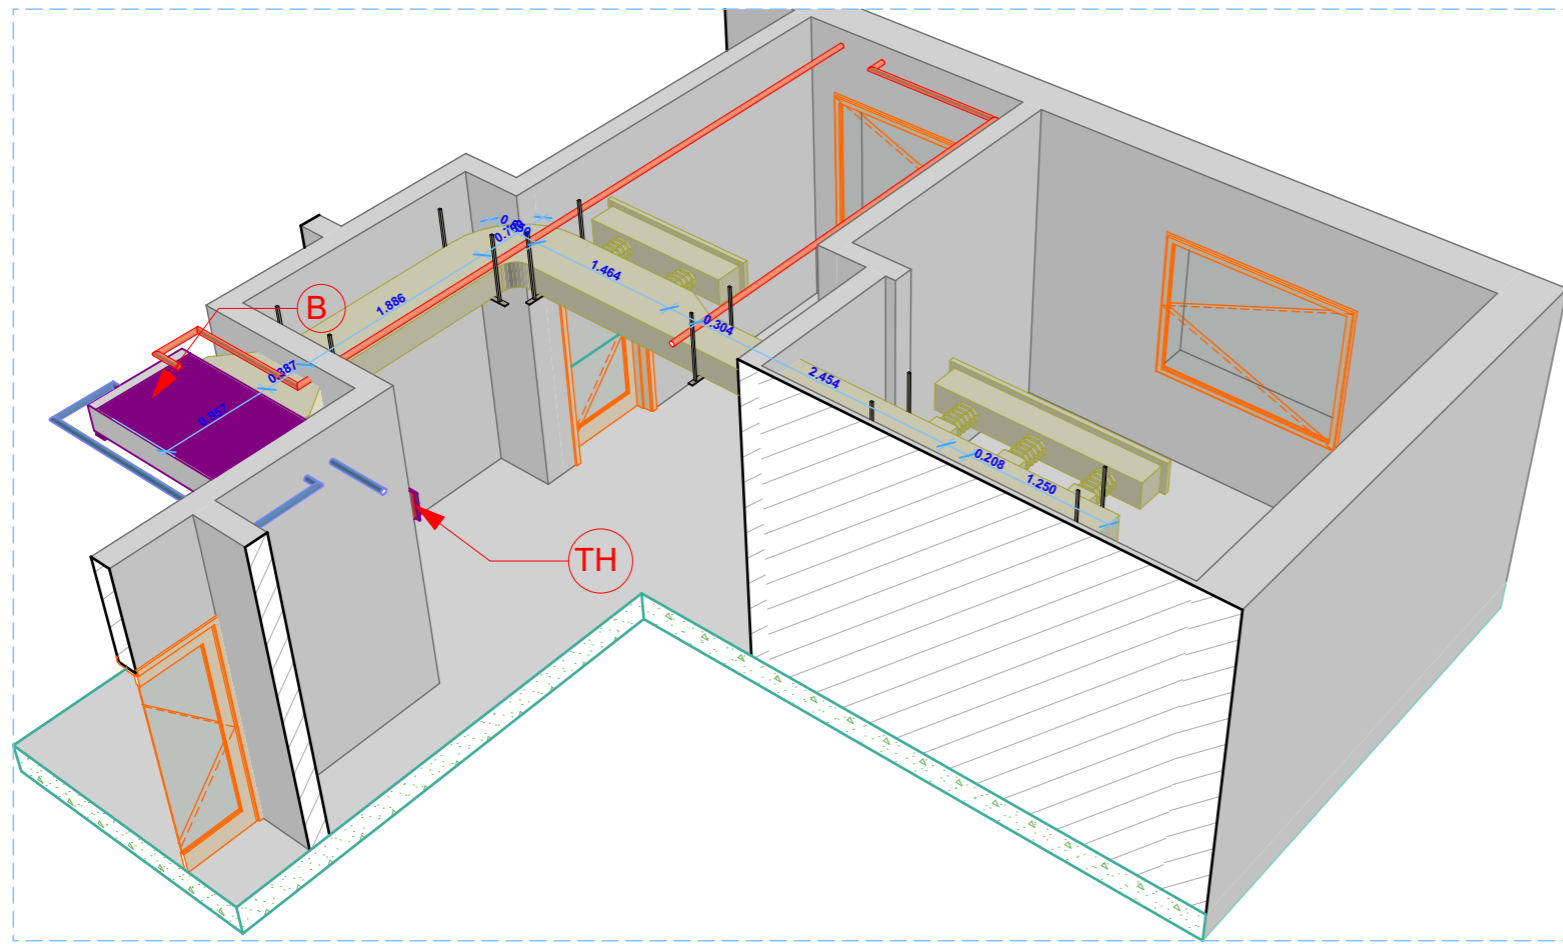

0. B 1:40.05




VILLA AC DETAILS
AL GHAMAM FOR AC SOLUTIONS

ARCH / SHERIF GAMAL

Layout ID
2

B



Revision

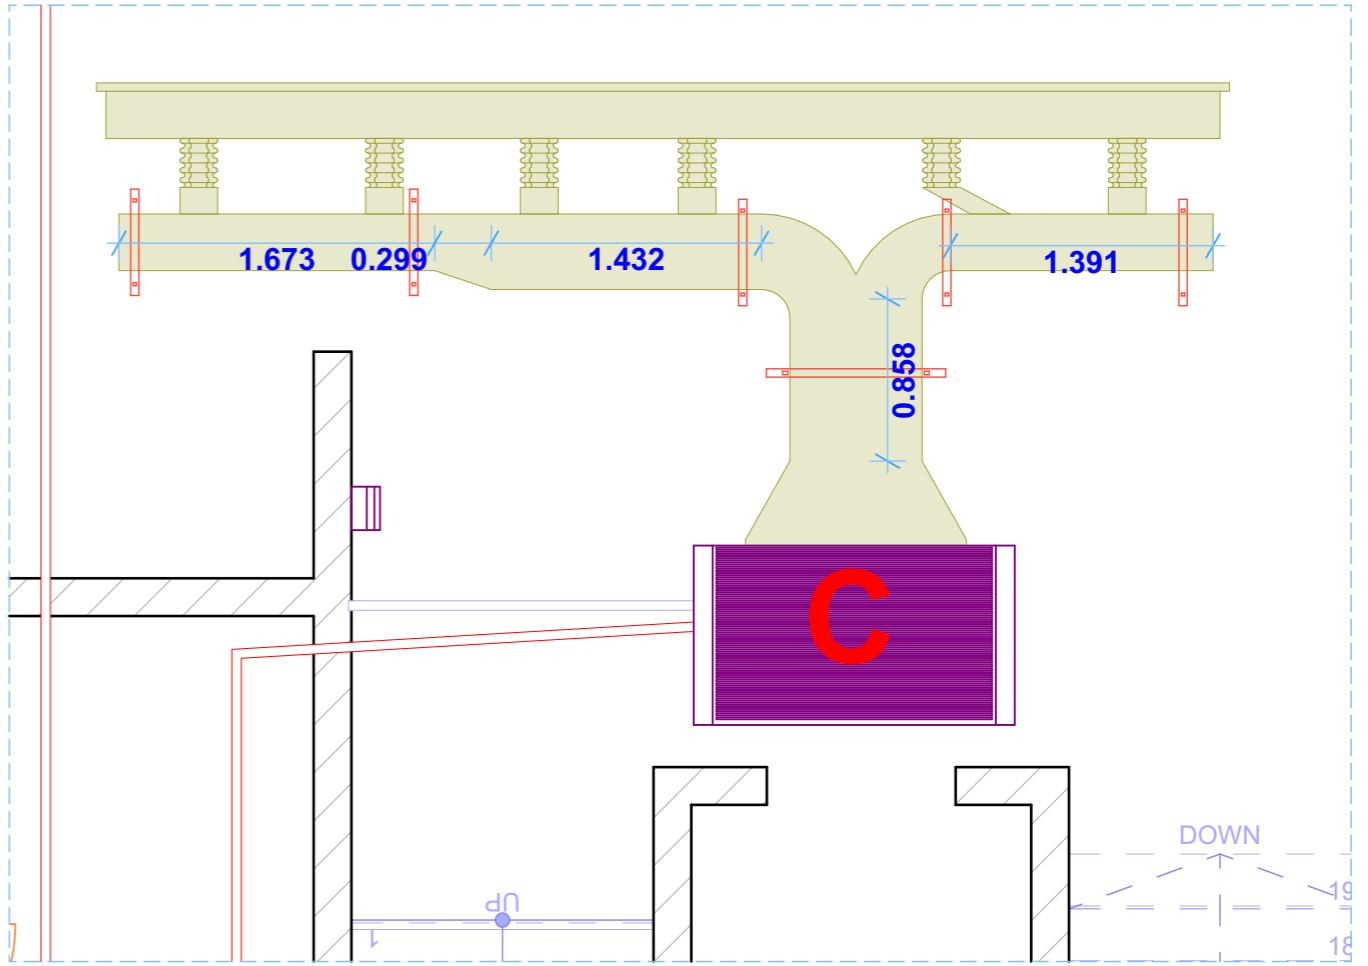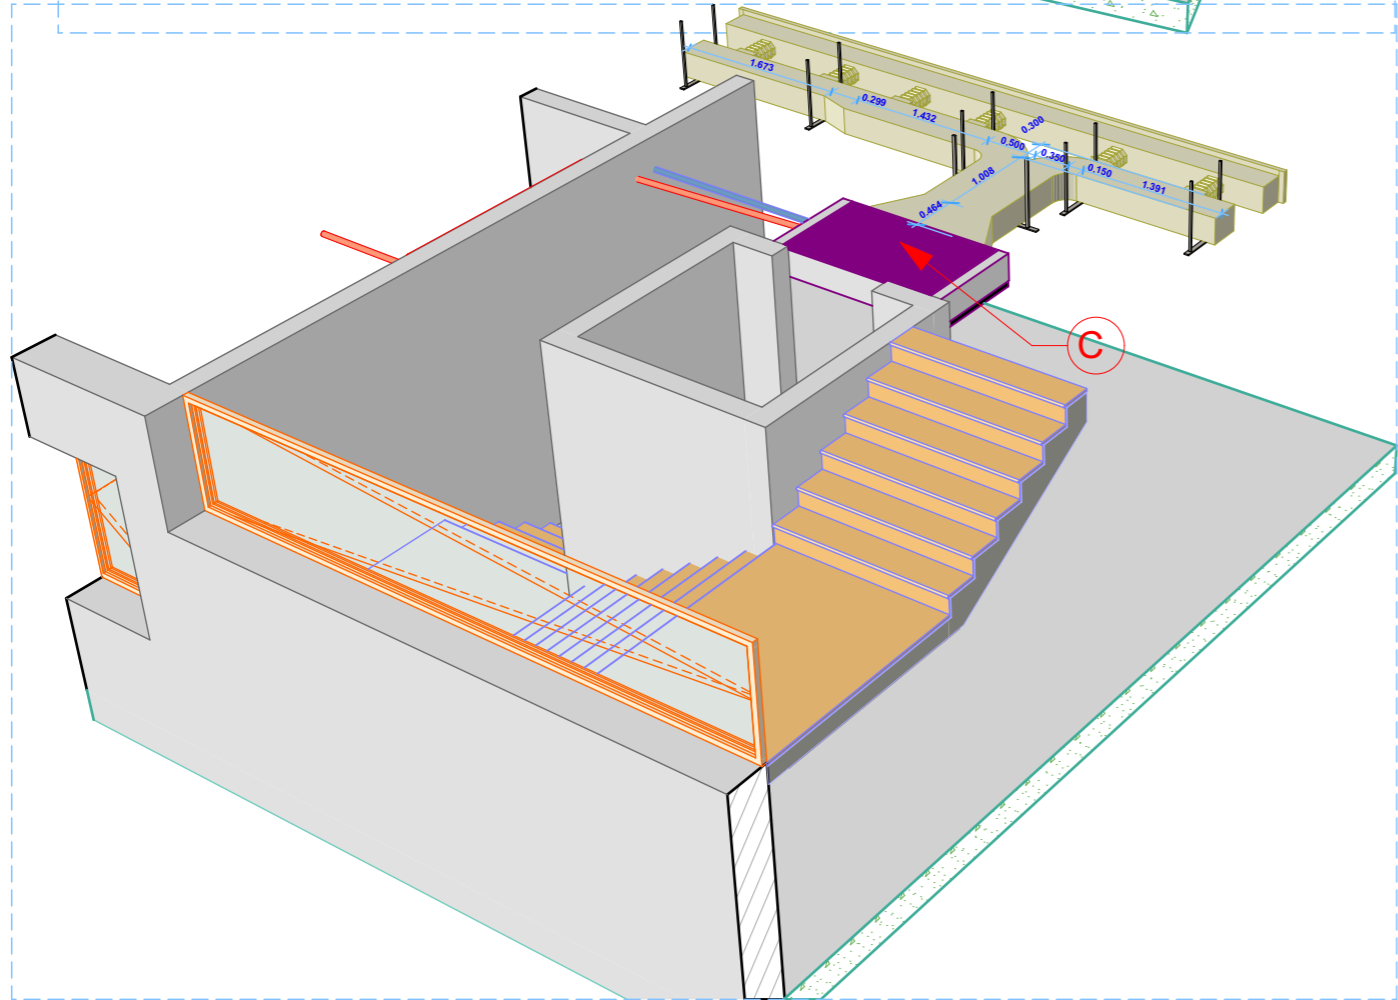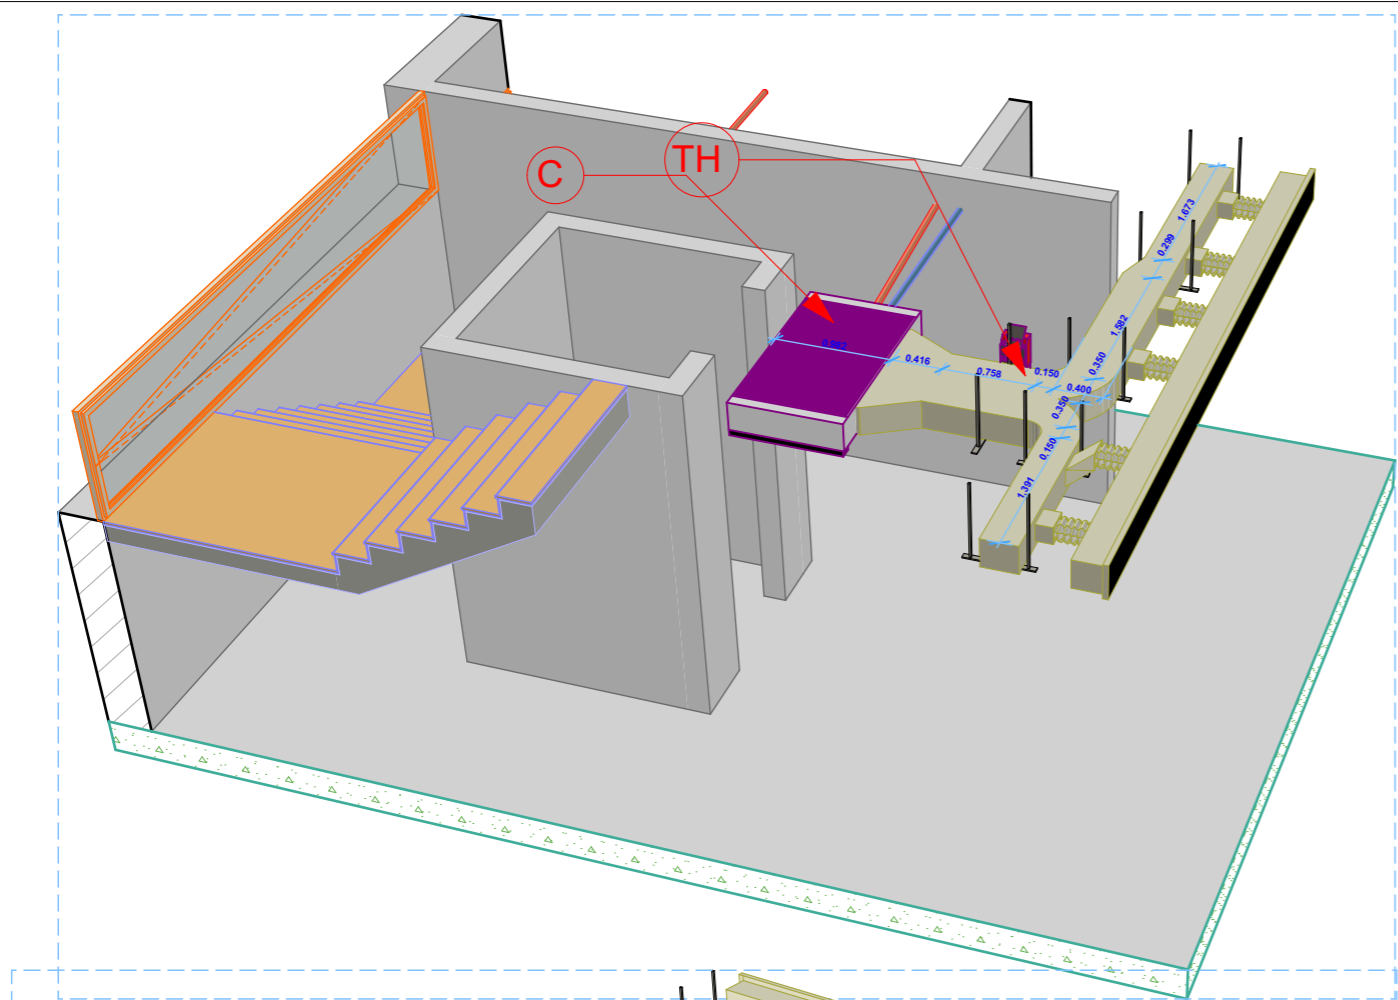

0. A 1:40.05

VILLA AC DETAILS
AL GHAMAM FOR AC SOLUTIONS


ARCH / SHERIF GAMAL	
Layout ID 3	Revision C

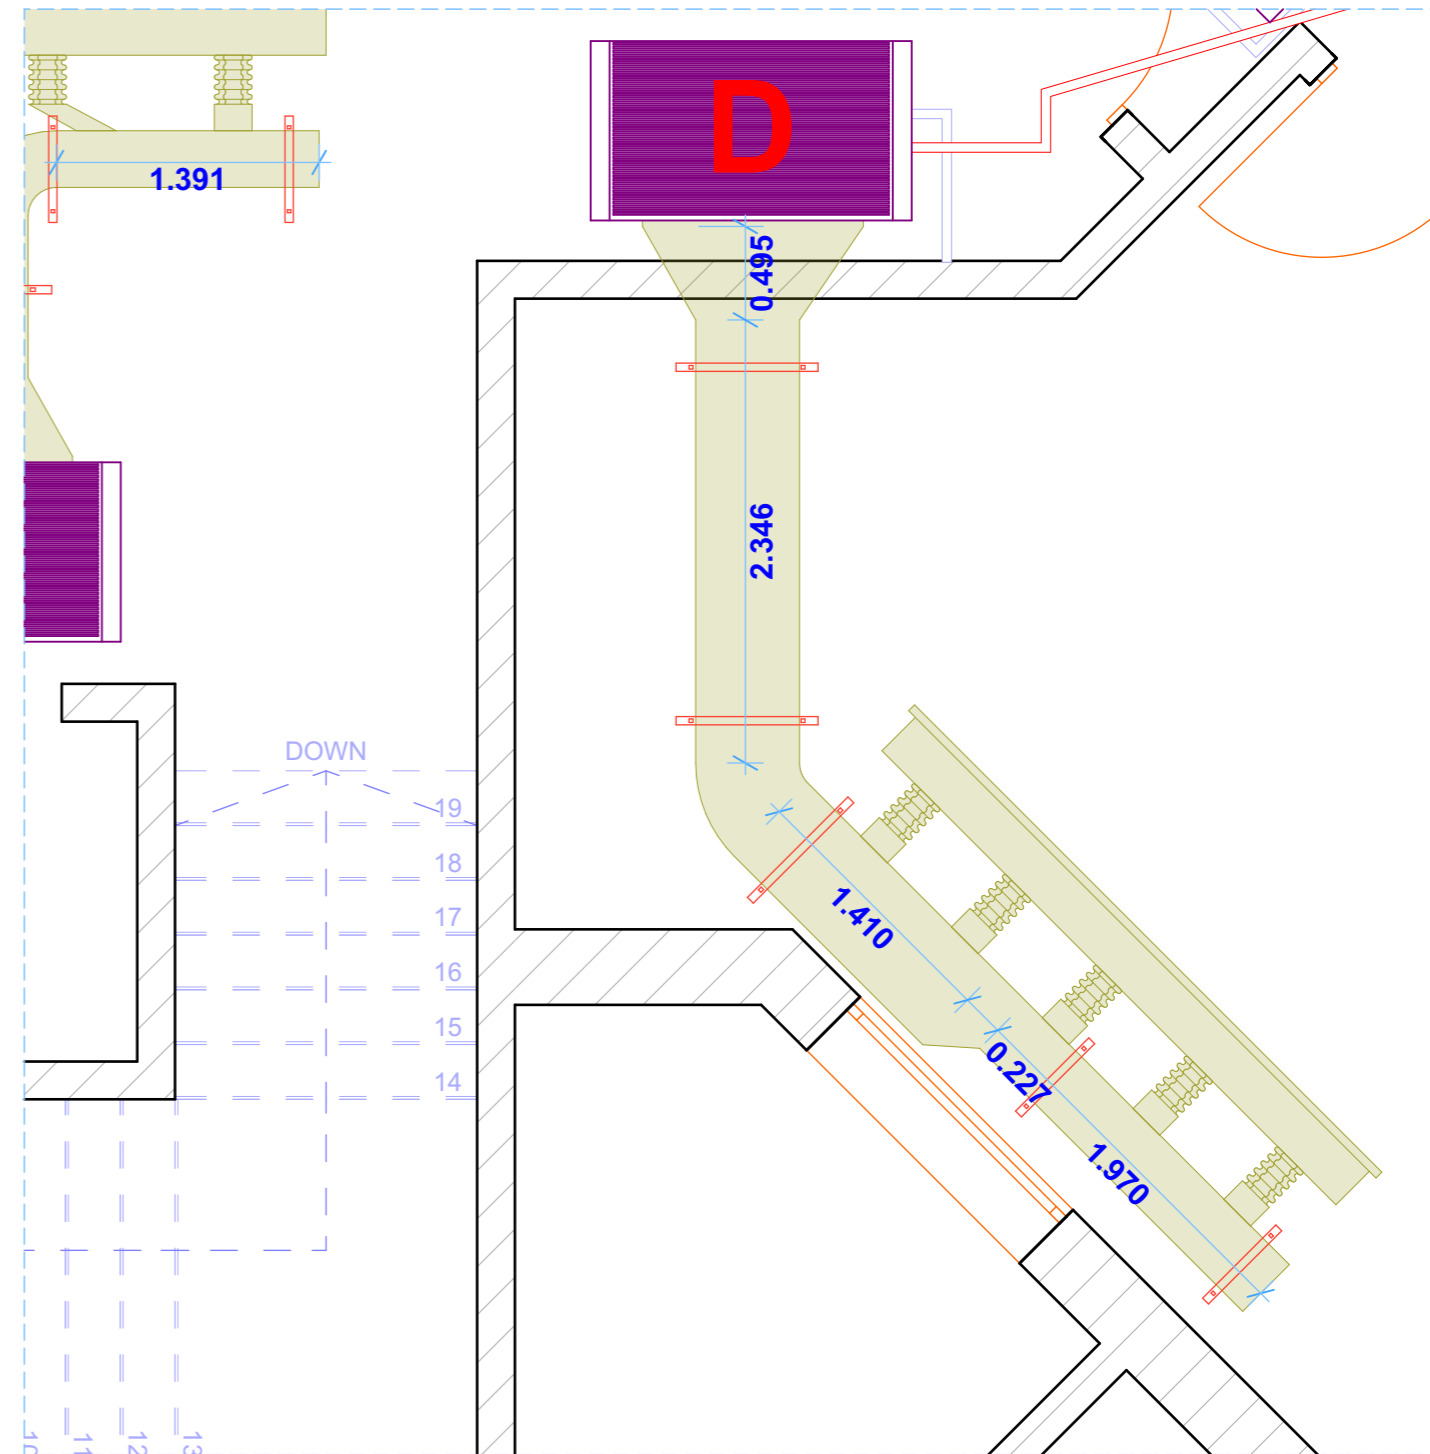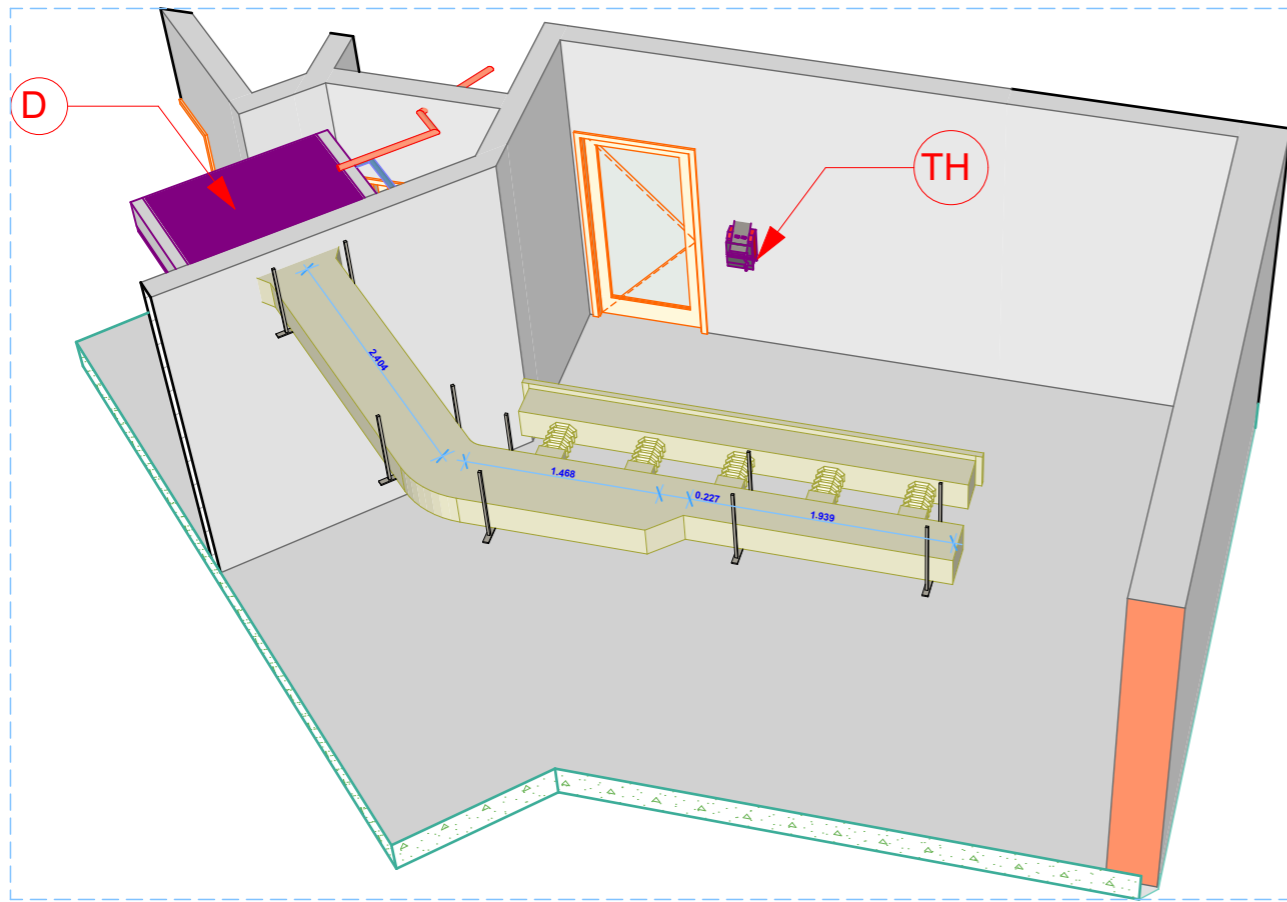

0.

A

1:40.05

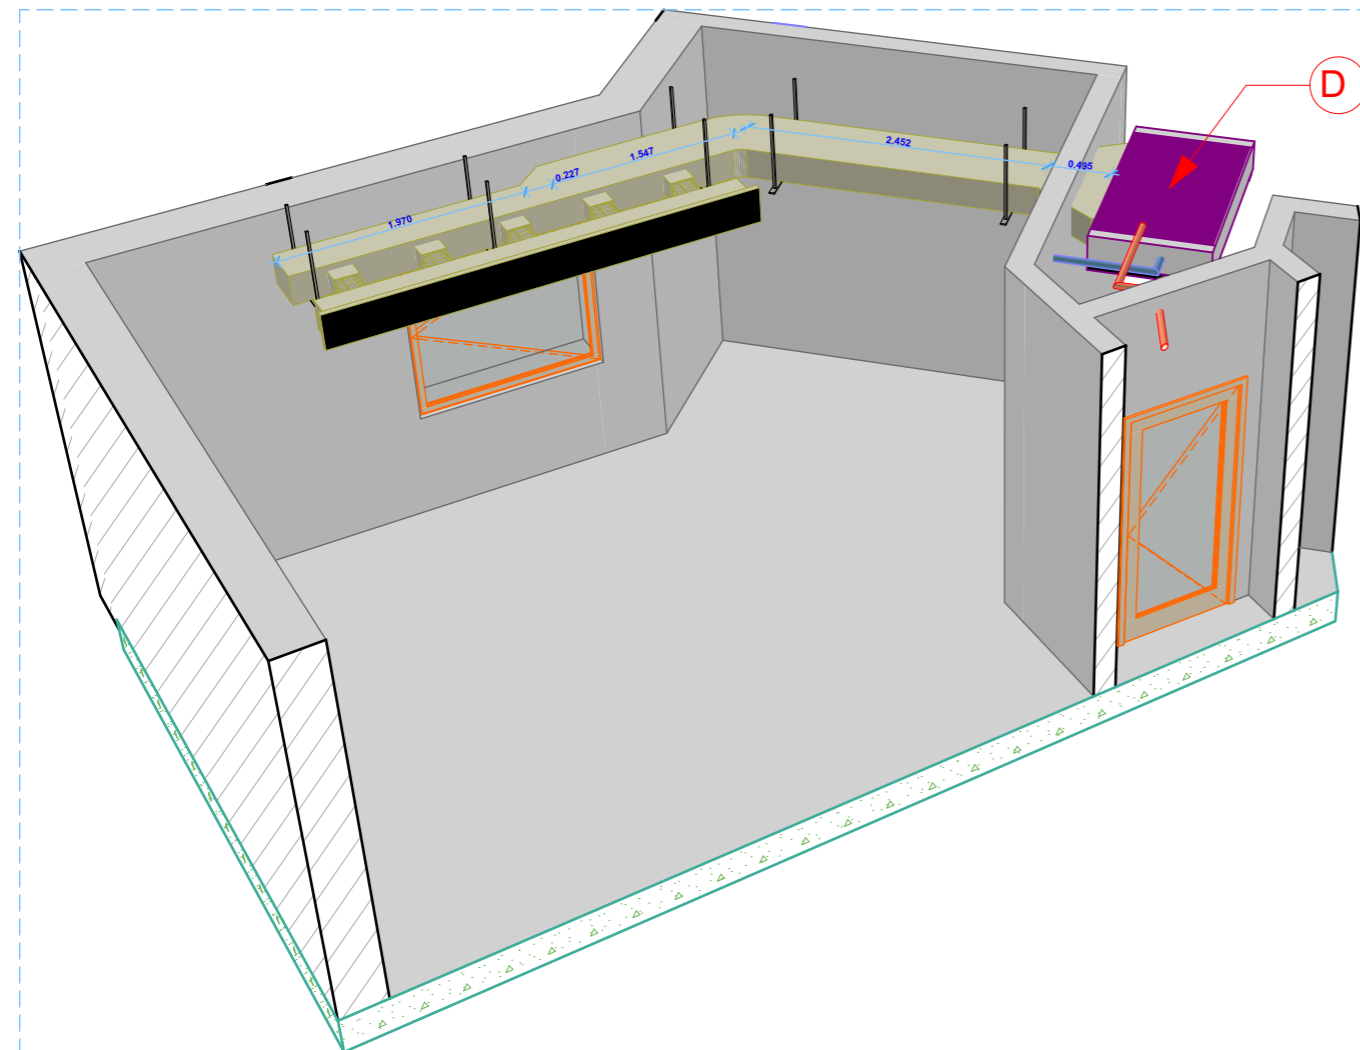



VILLA AC DETAILS
AL GHAMAM FOR AC SOLUTIONS

ARCH / SHERIF GAMAL

Layout ID
4

D


Revision

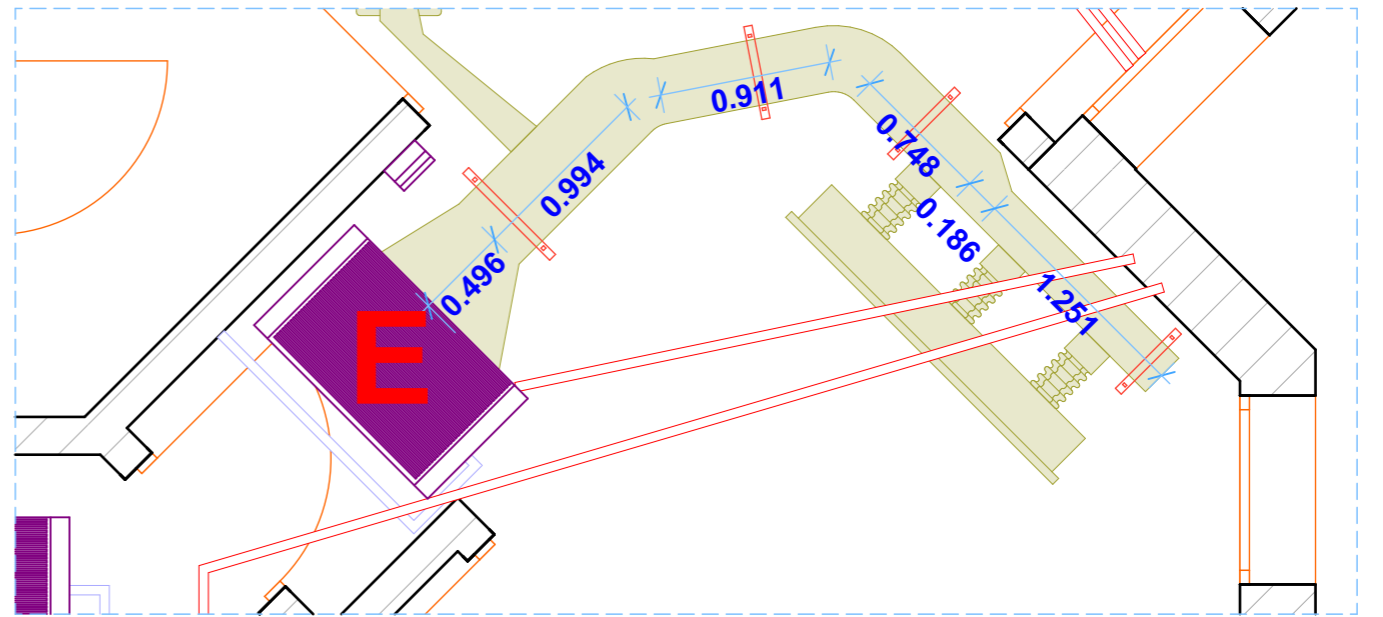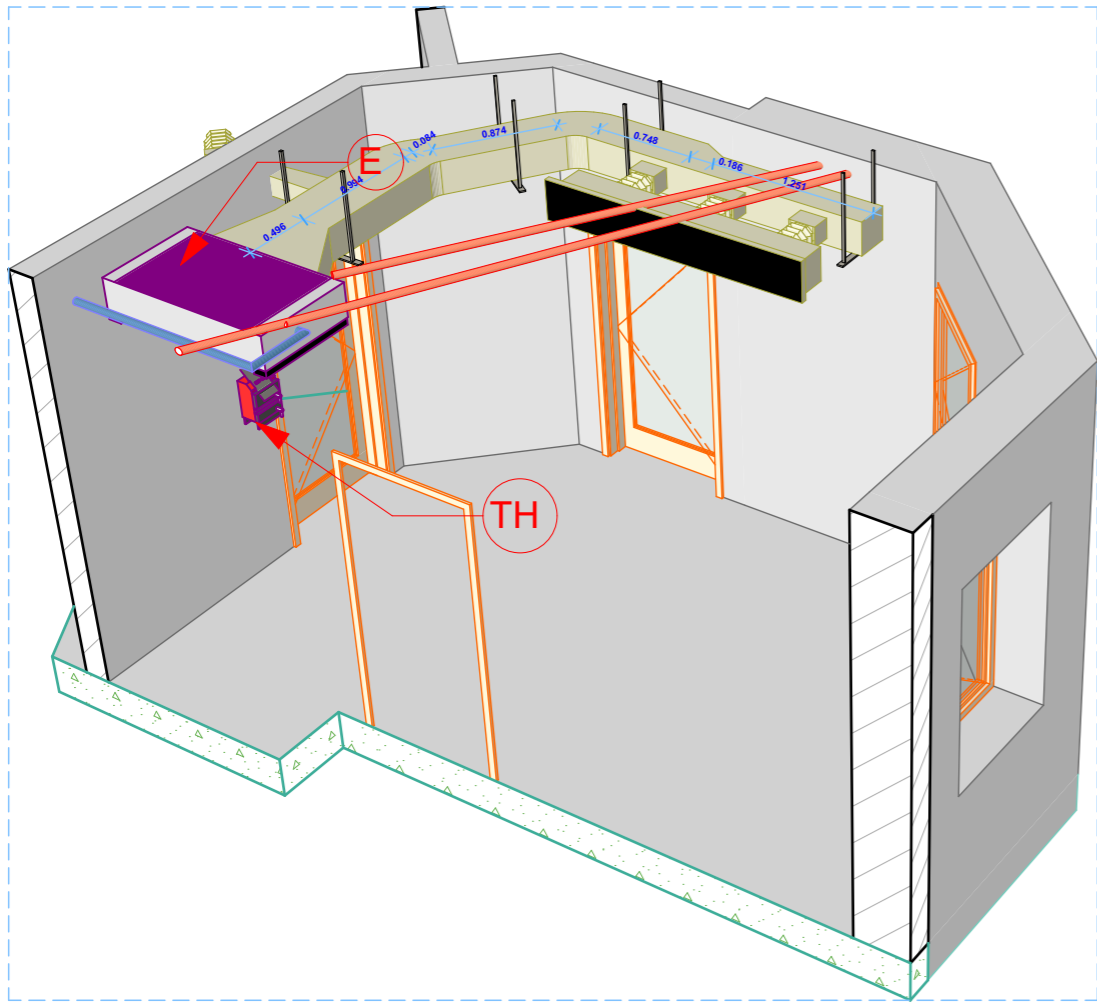

0.

A

1:40.05

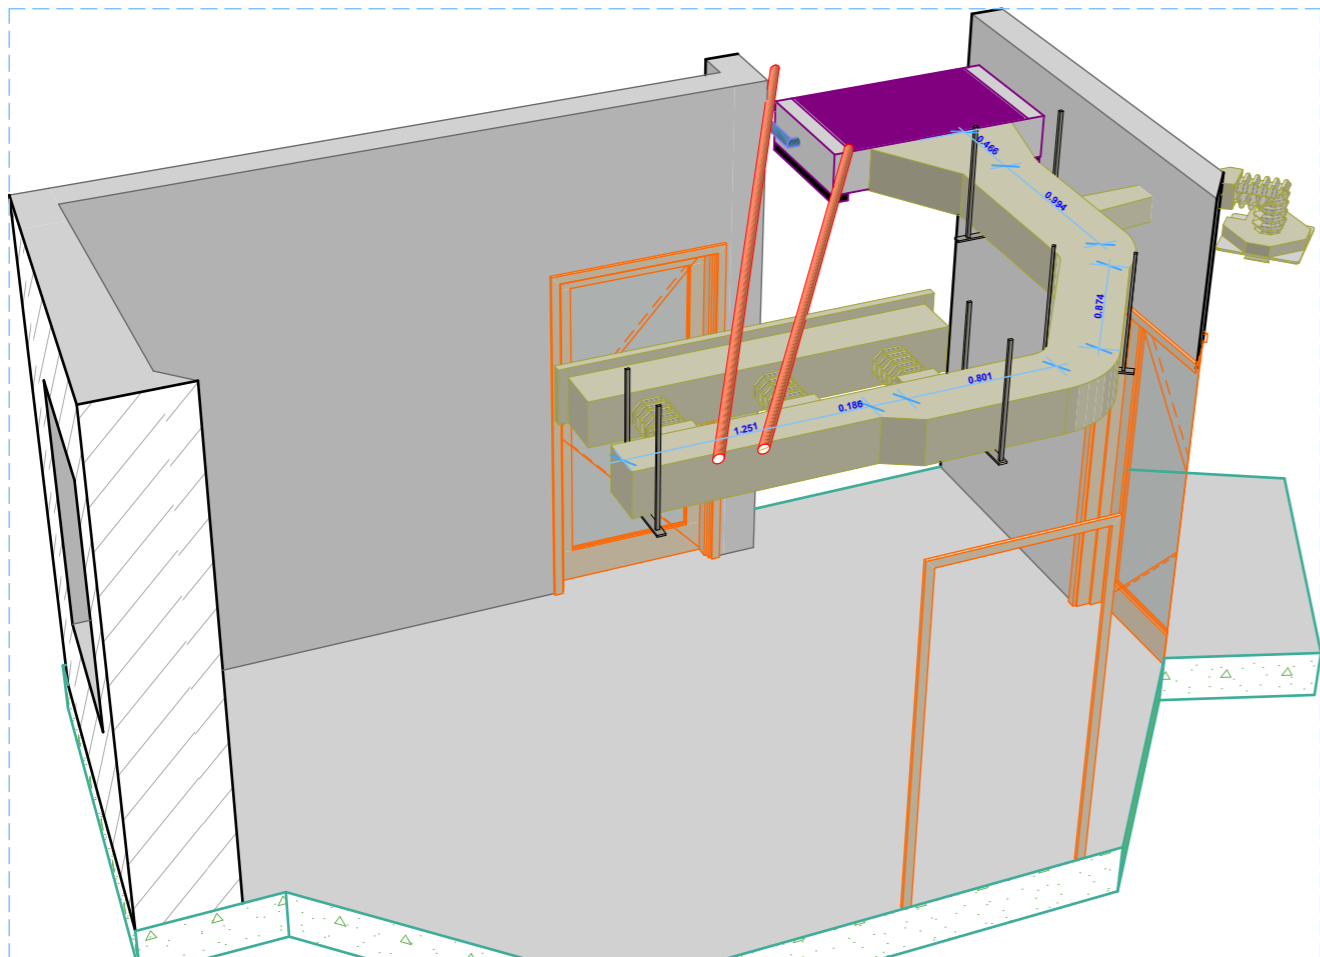




VILLA AC DETAILS
AL GHAMAM FOR AC SOLUTIONS

ARCH / SHERIF GAMAL

Layout ID
5

E

Revision

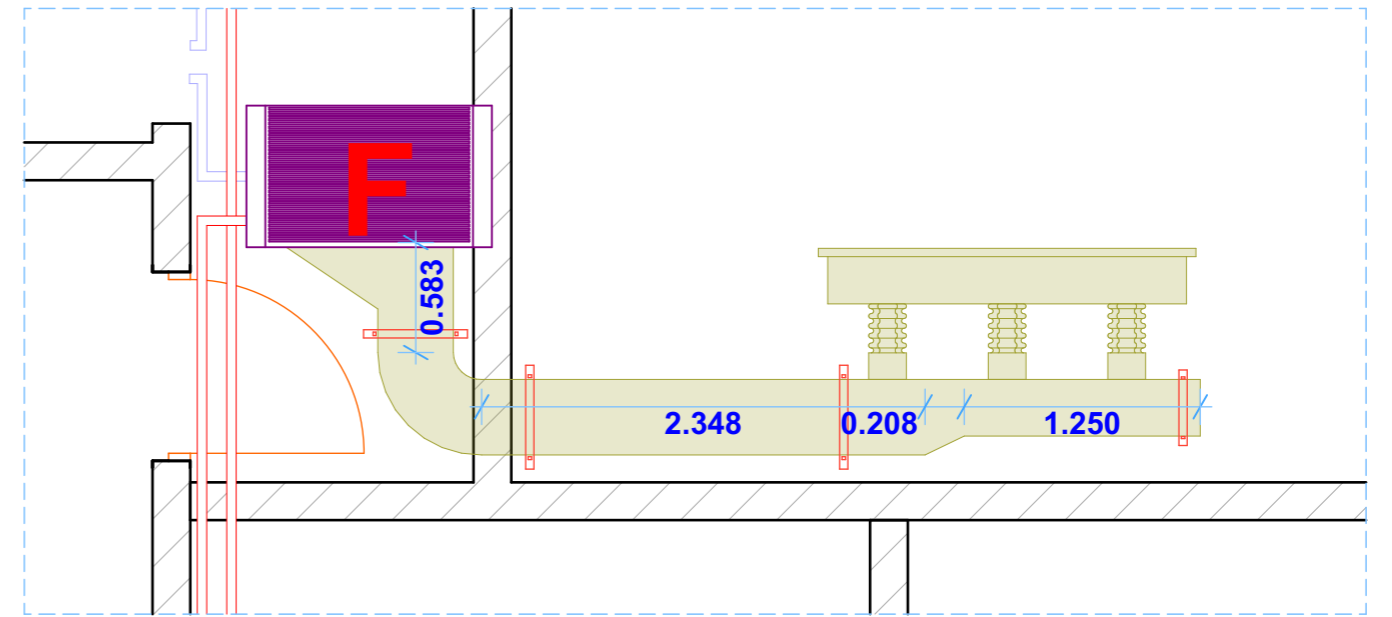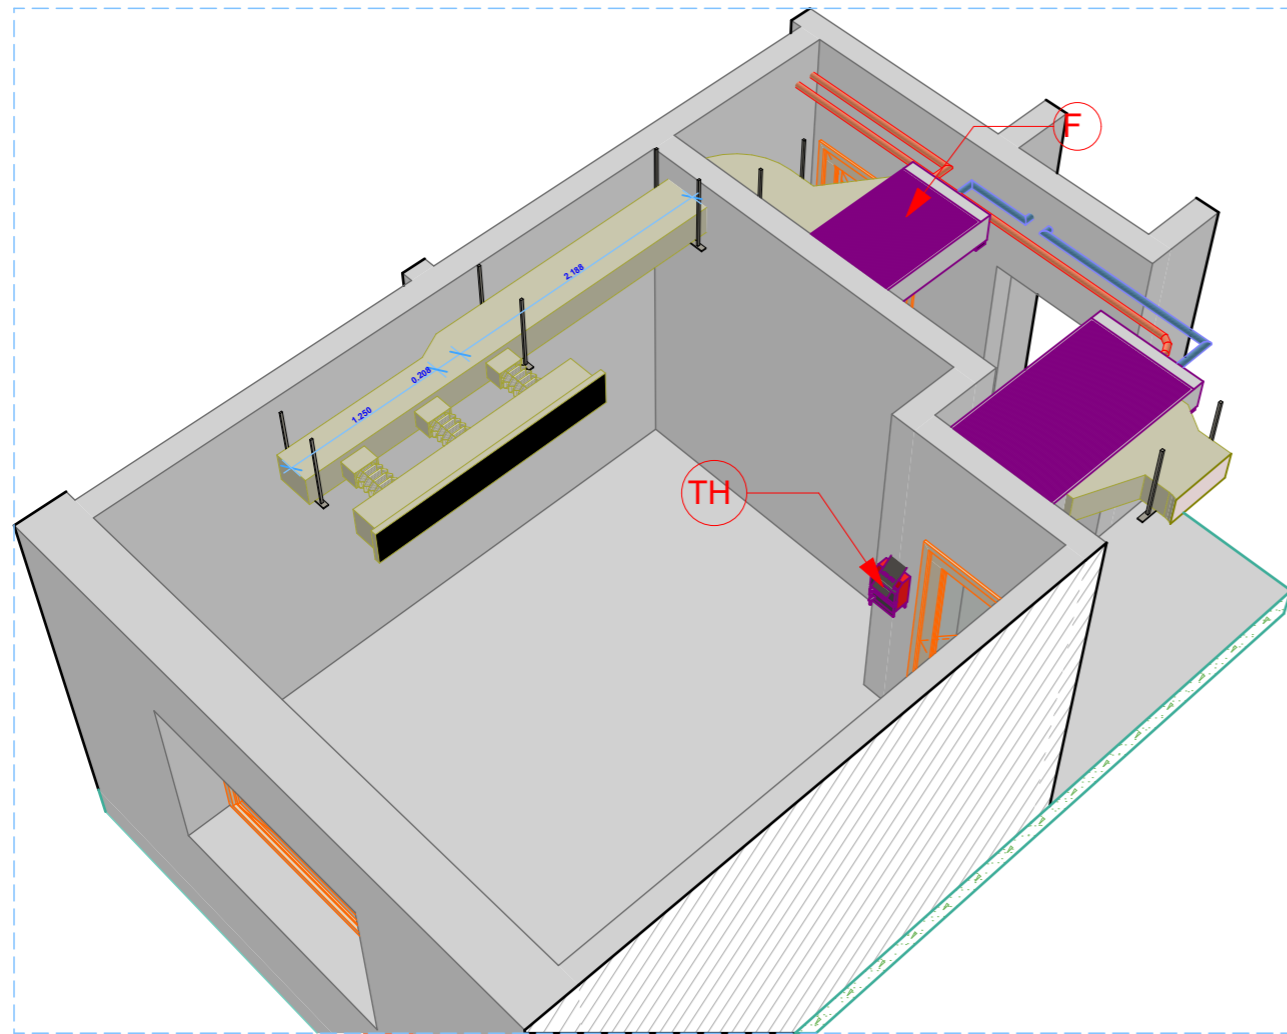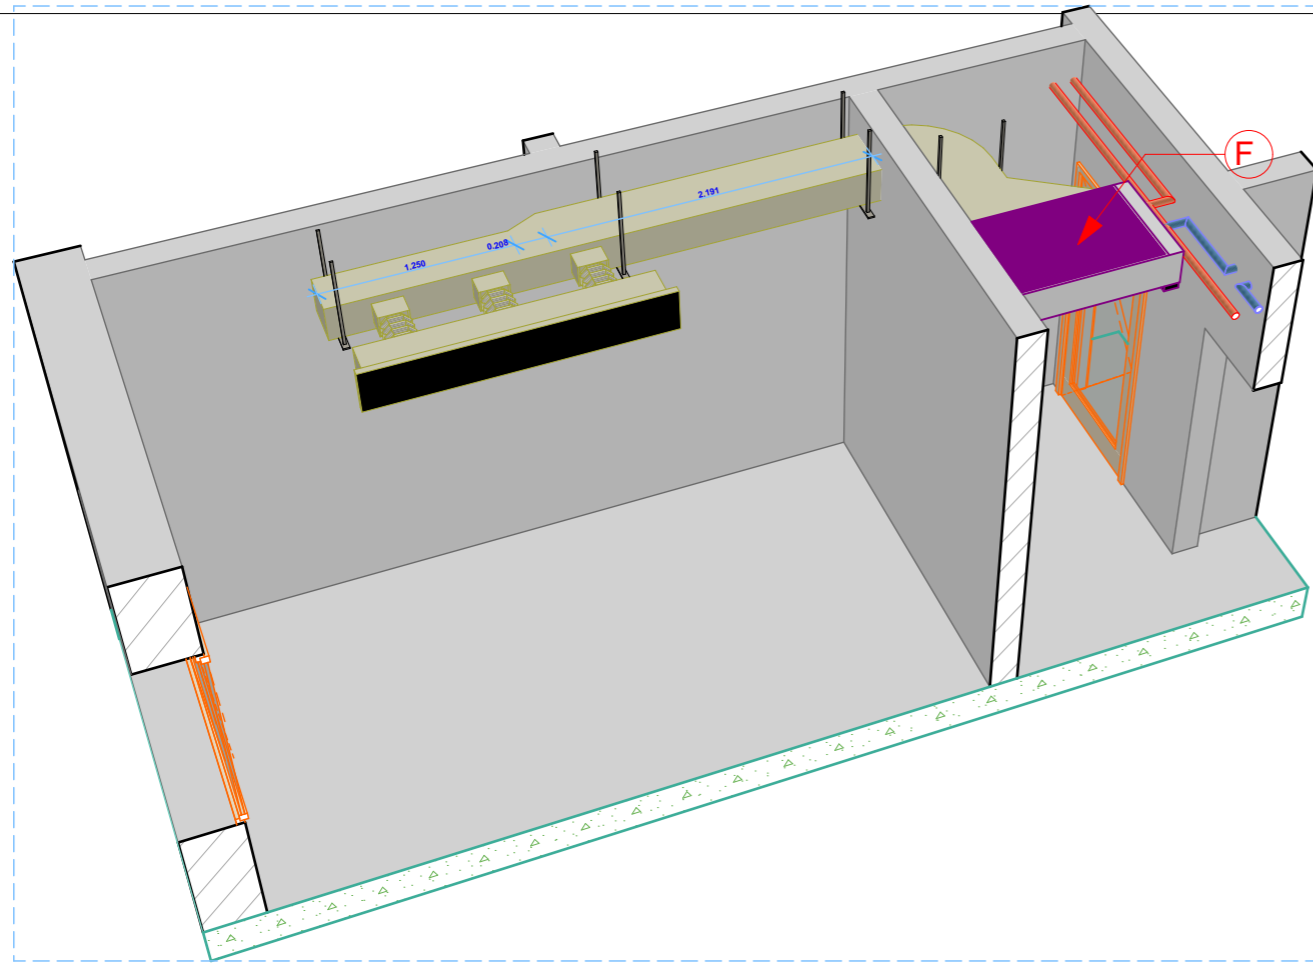

0. A 1:40.05



VILLA AC DETAILS
AL GHAMAM FOR AC SOLUTIONS

ARCH / SHERIF GAMAL


Layout ID
6

F




Revision

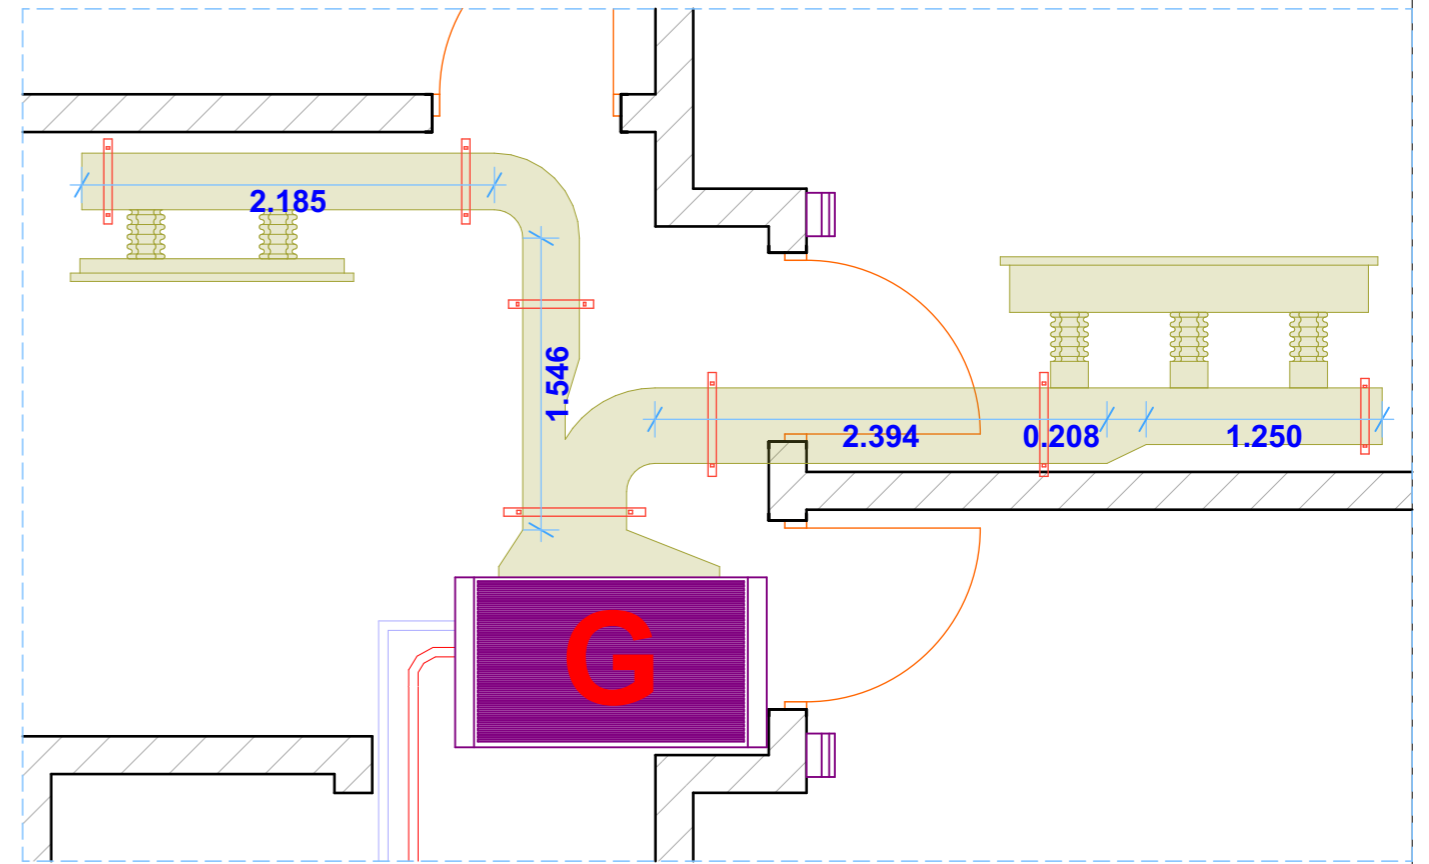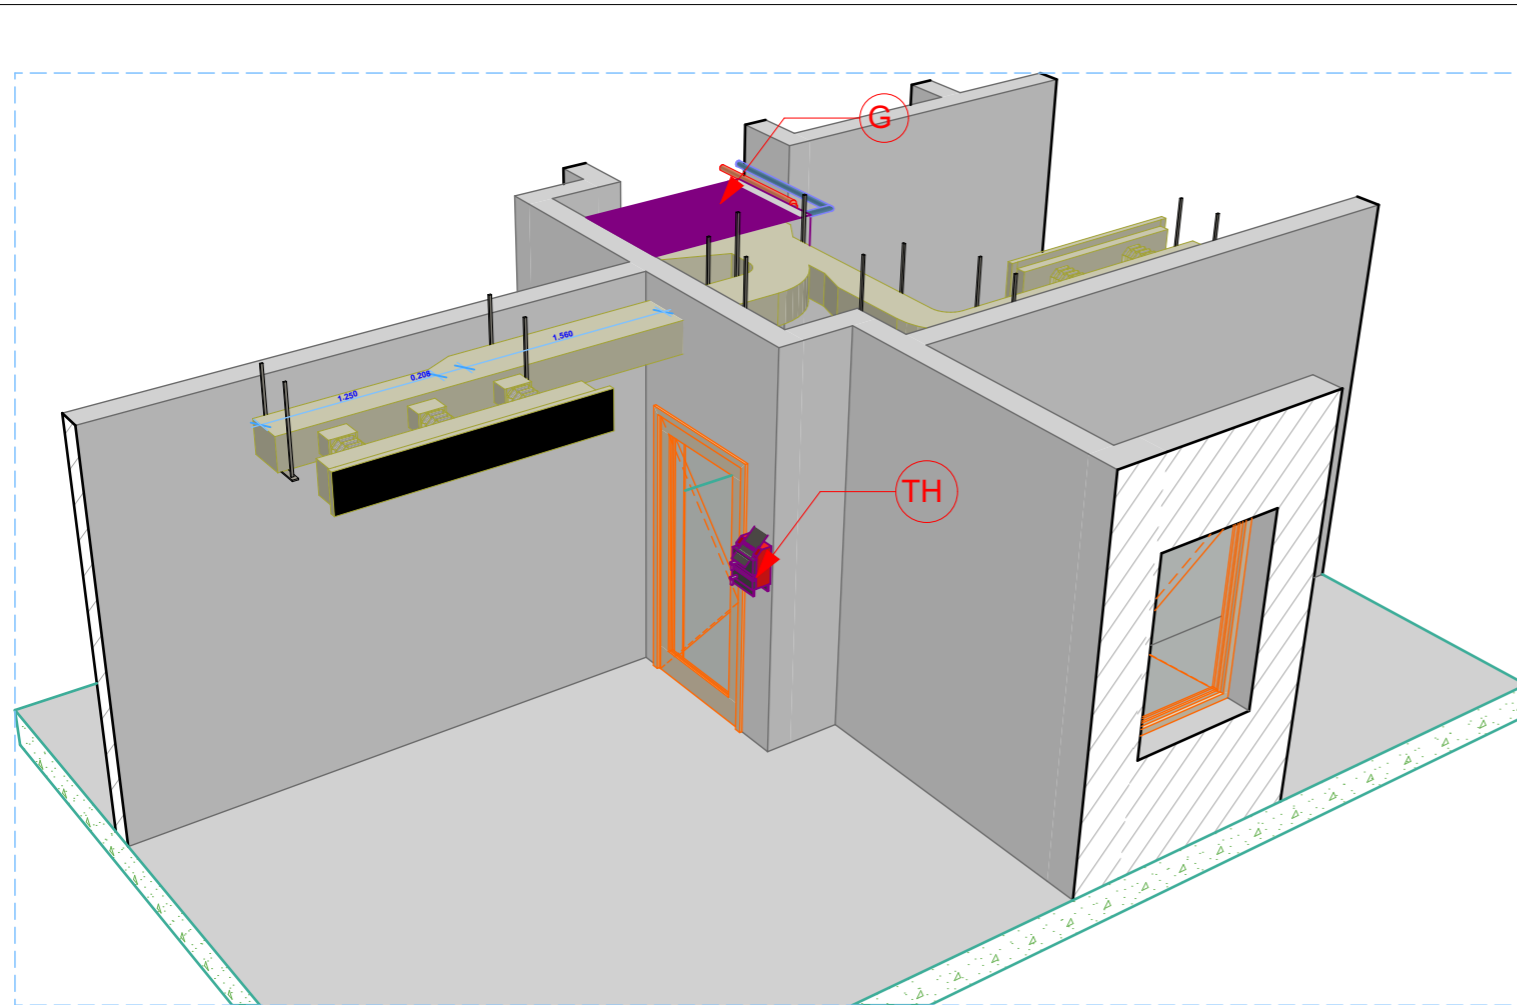

0. A 1:40.05

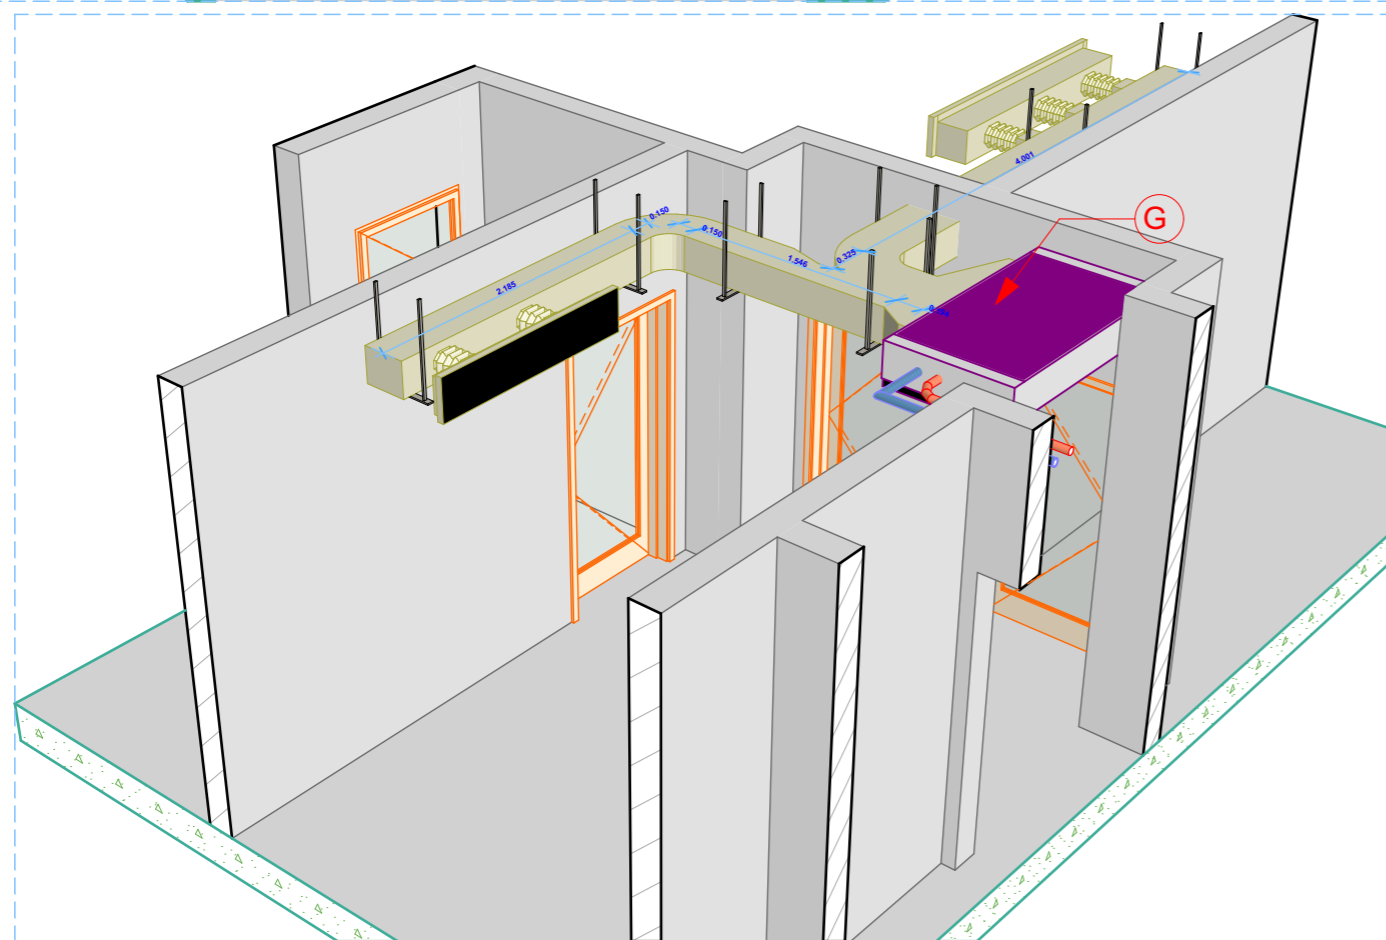




VILLA AC DETAILS AL GHAMAM FOR AC SOLUTIONS		ARCH / SHERIF GAMAL	
		Layout ID 7	Revision G

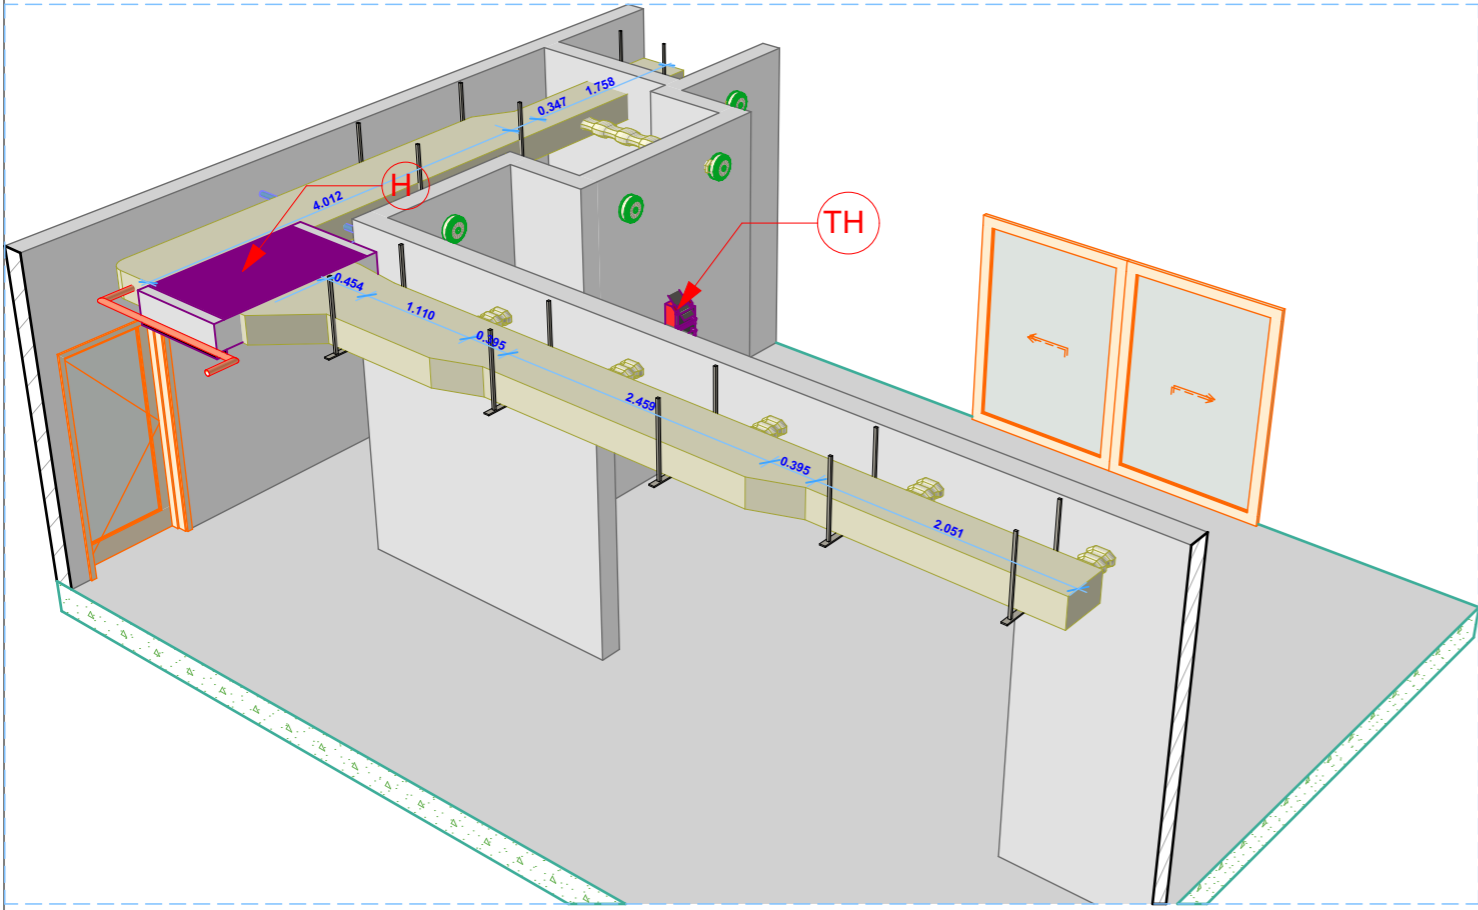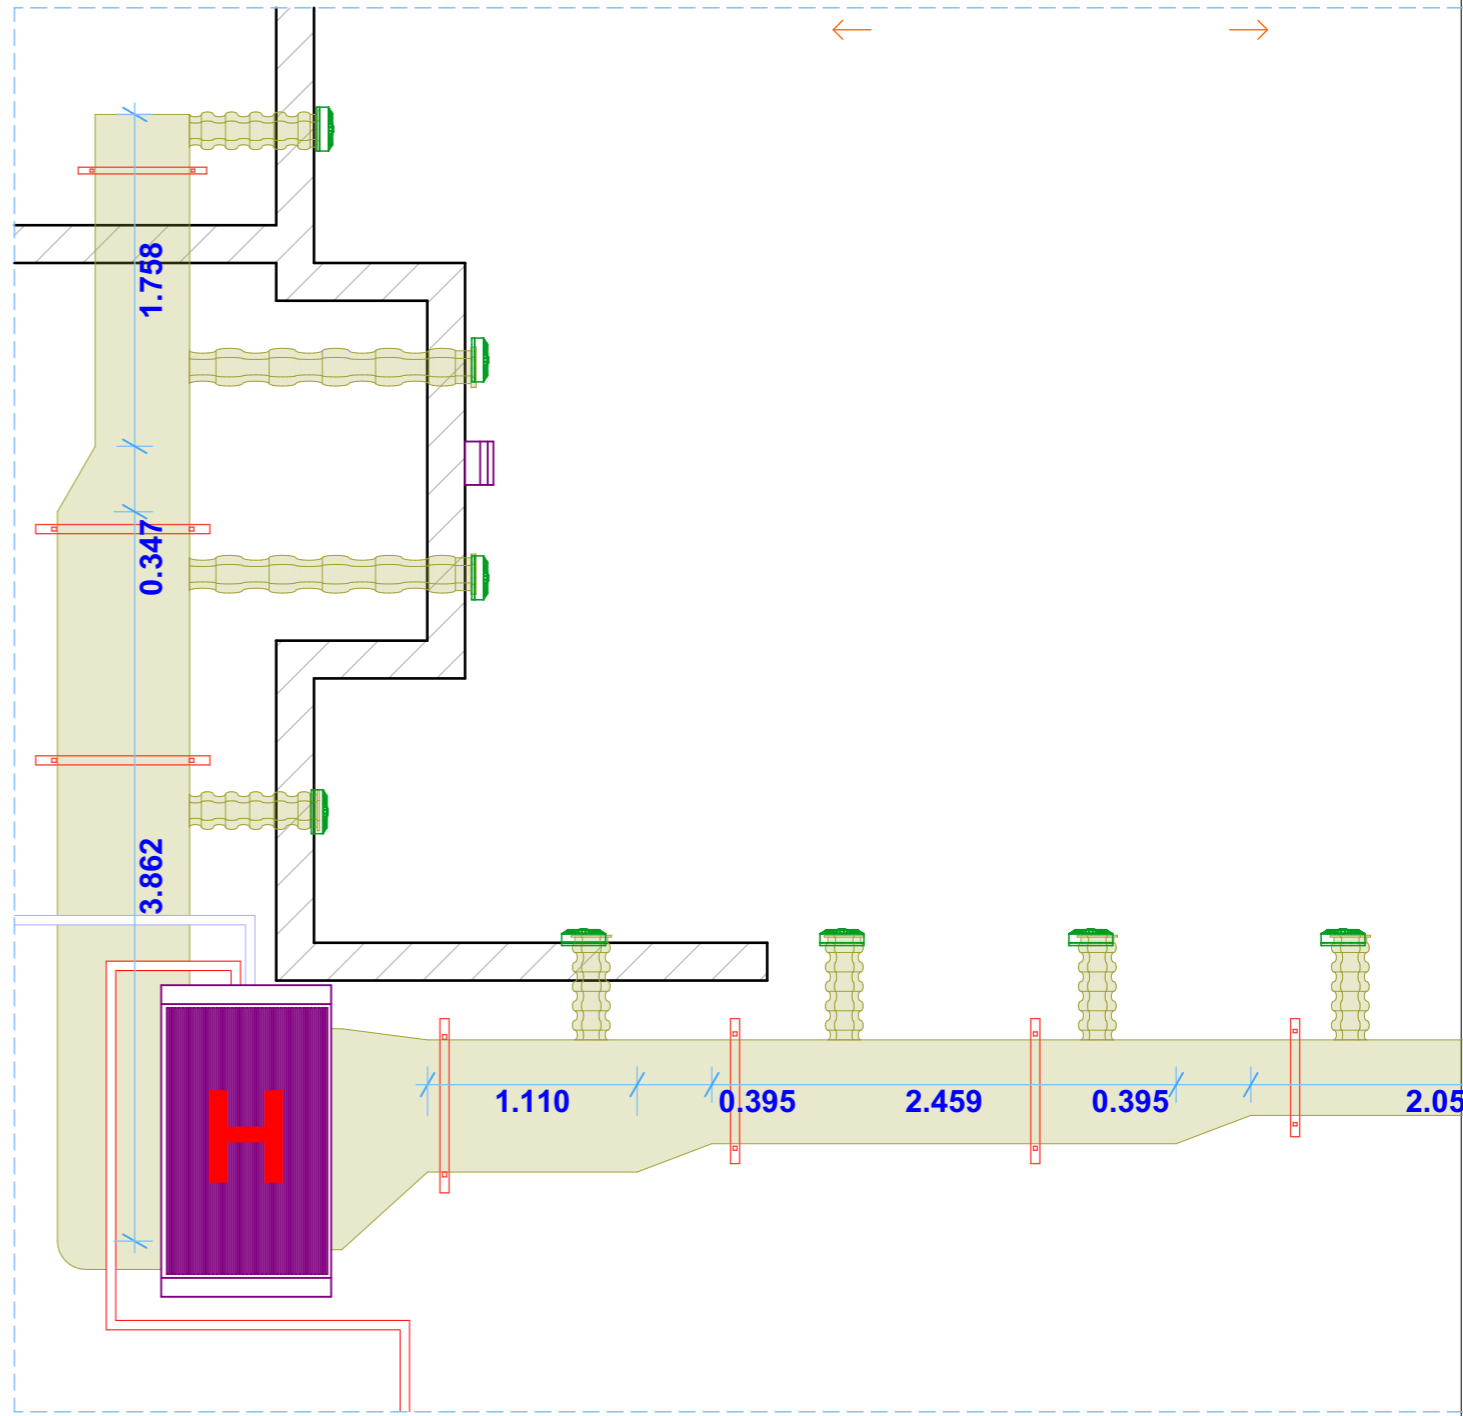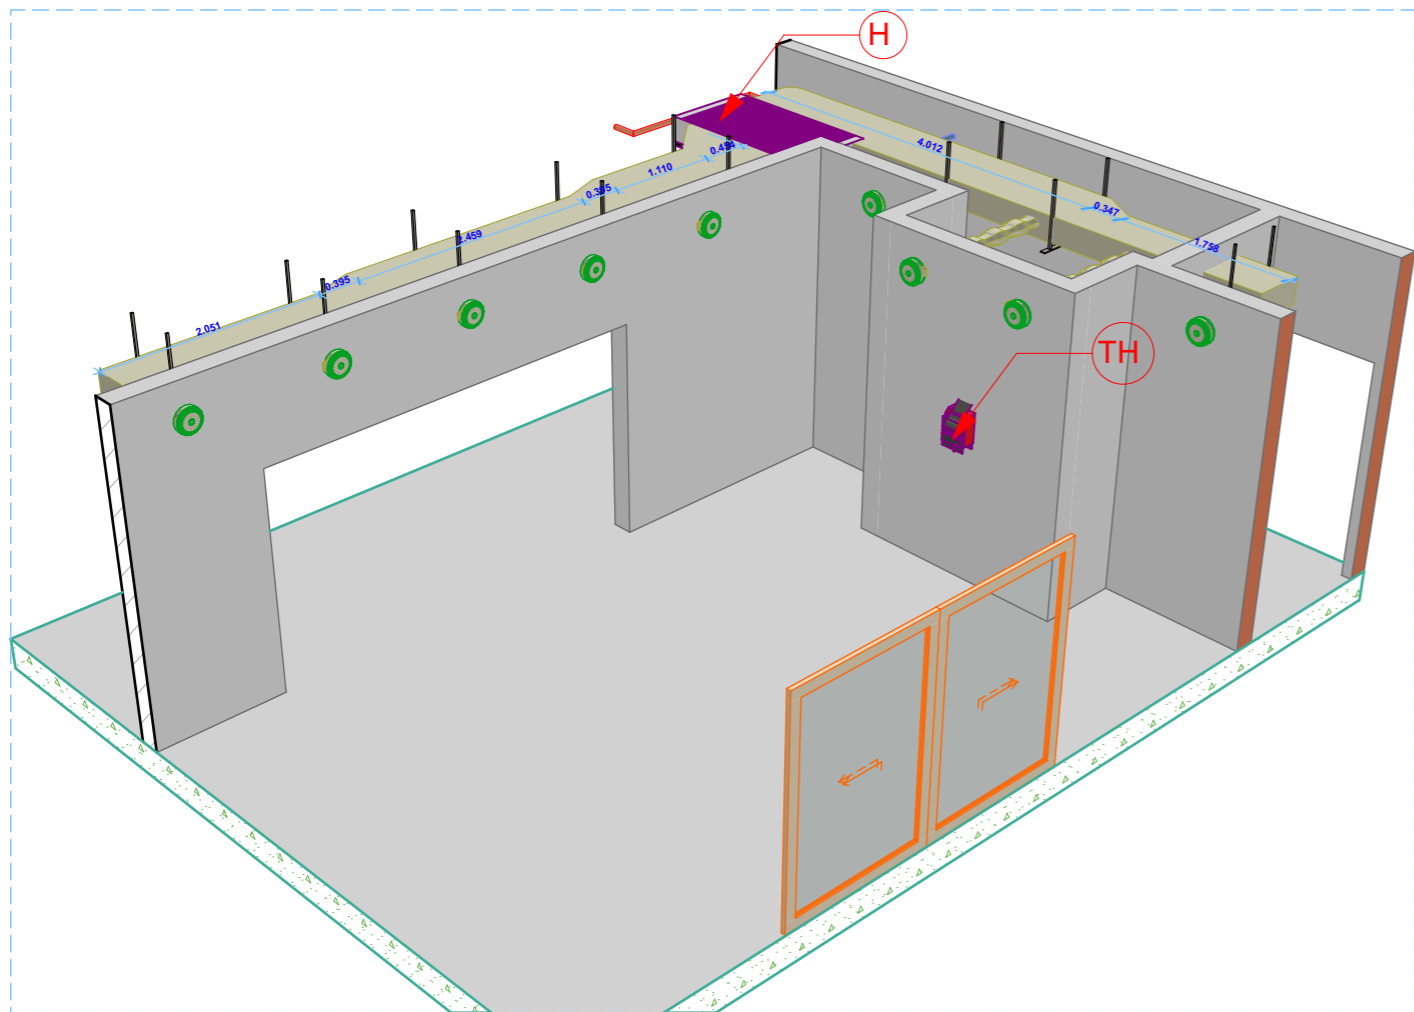

0. A 1:40.0%

VILLA AC DETAILS
AL GHAMAM FOR AC SOLUTIONS

ARCH / SHERIF GAMAL	
Layout ID 8	Revision H

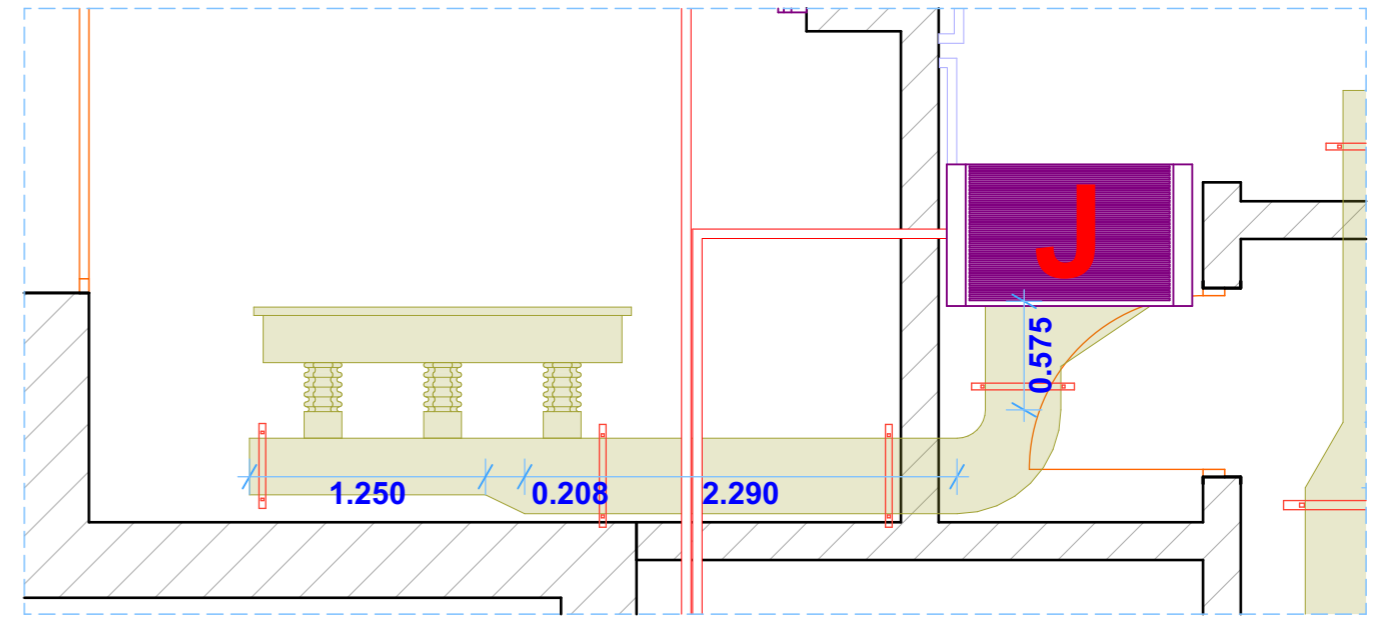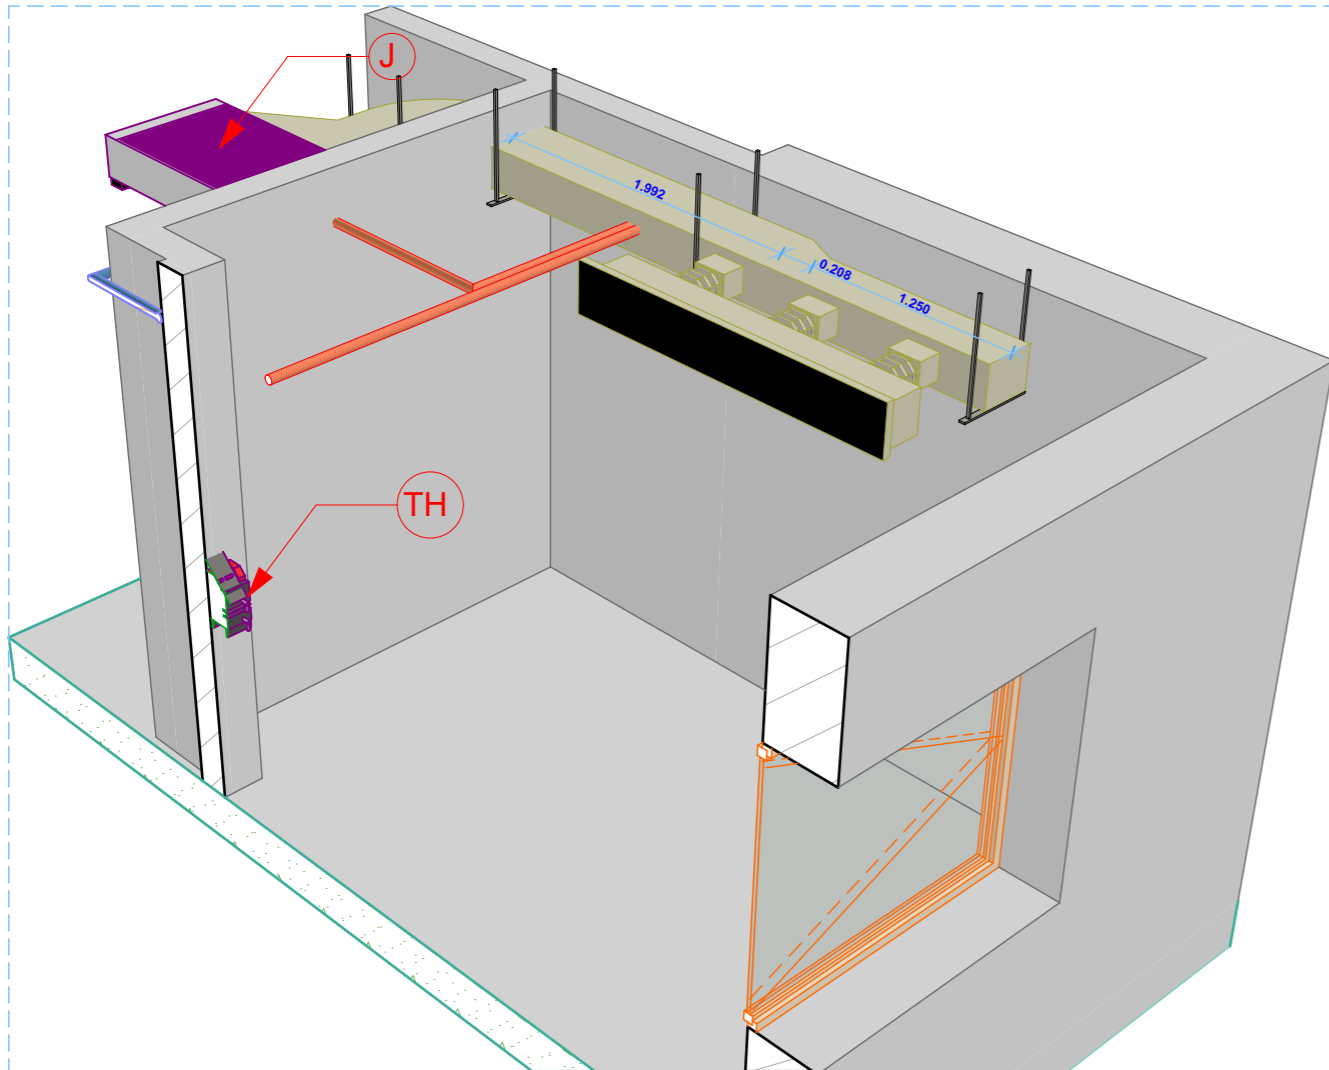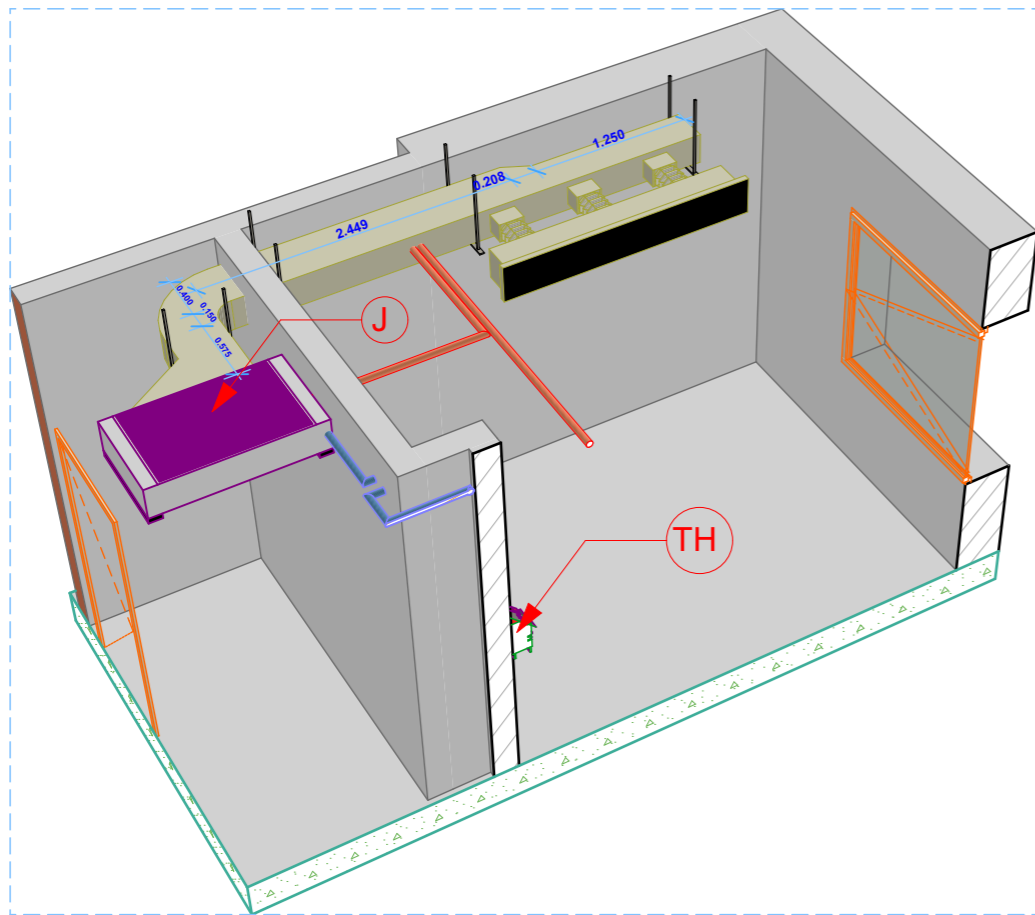

0.

A

1:40.05



VILLA AC DETAILS
AL GHAMAM FOR AC SOLUTIONS

ARCH / SHERIF GAMAL


Layout ID
.10

J

Revision

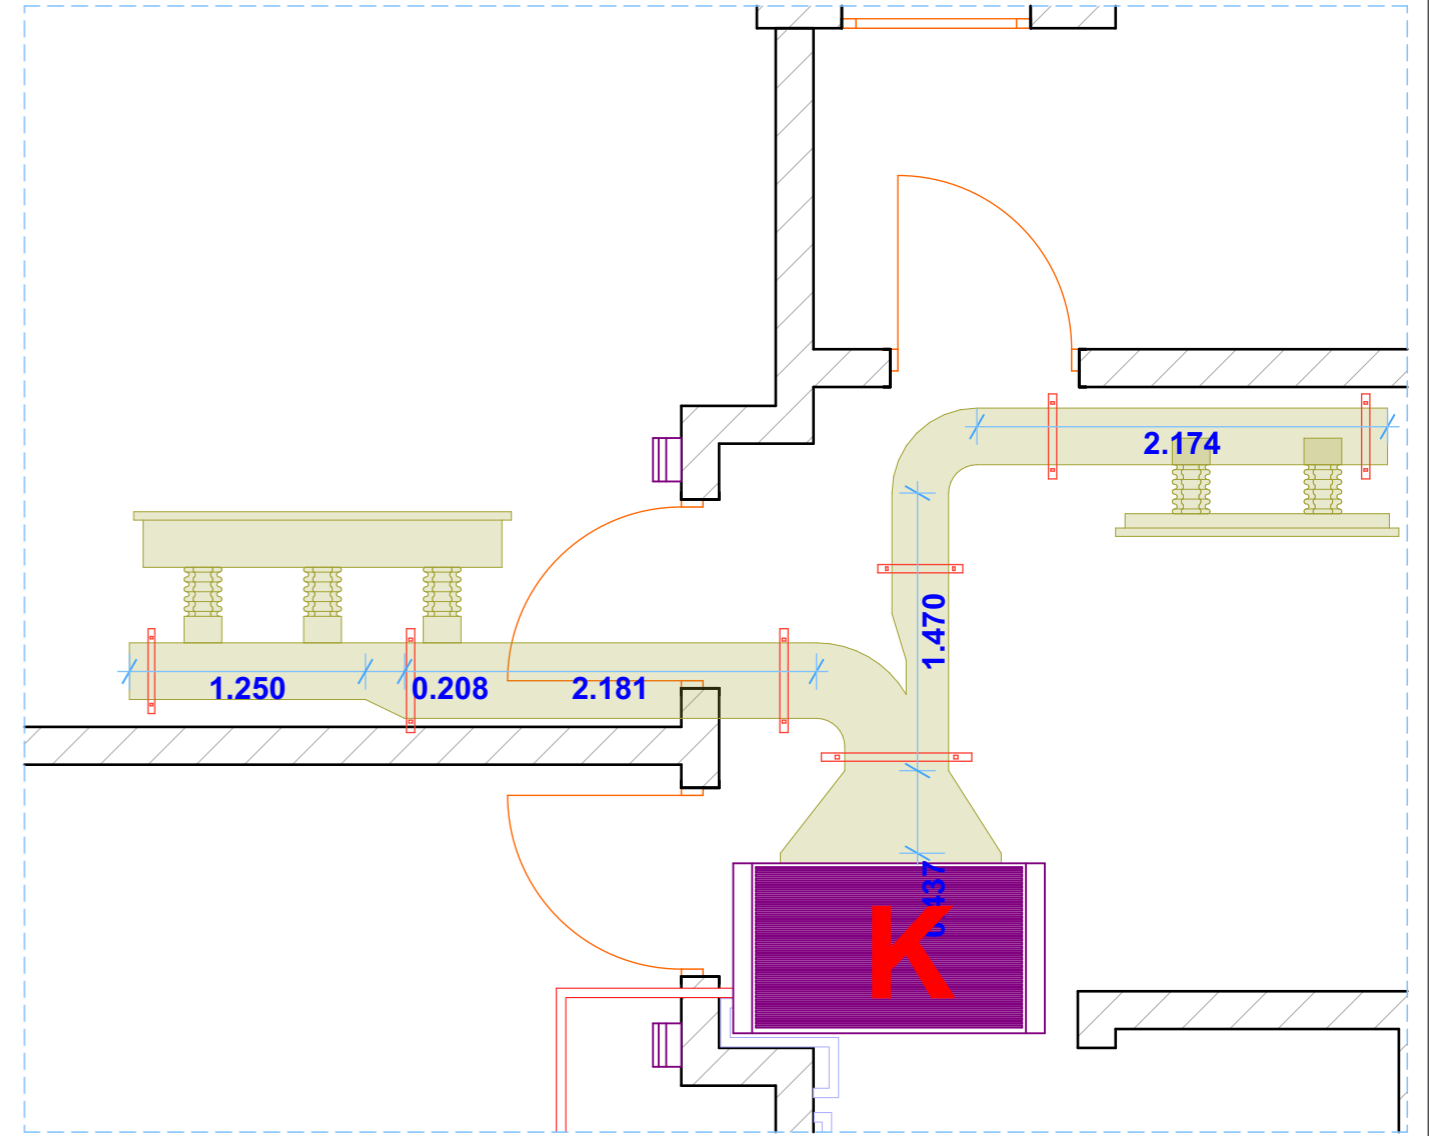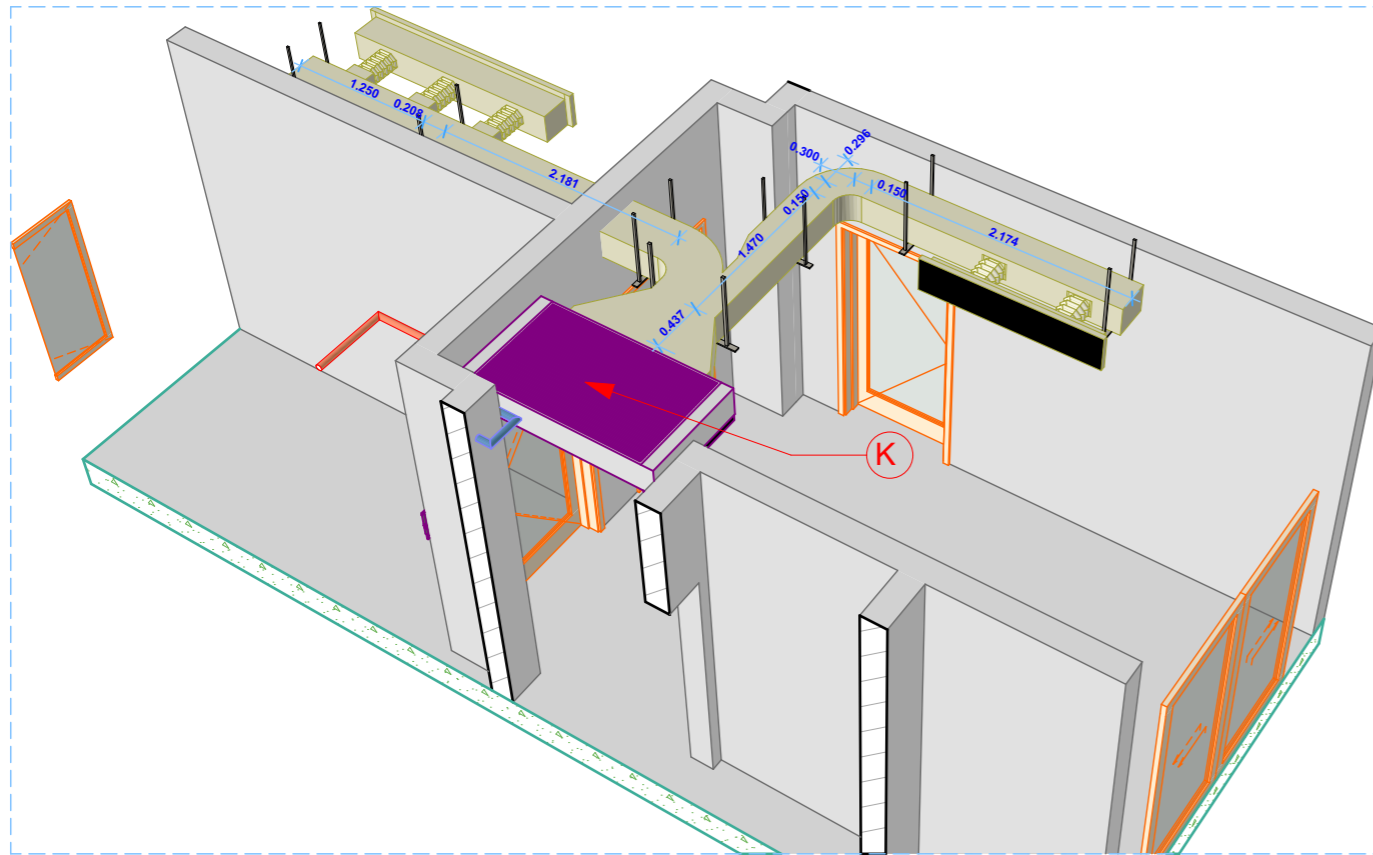

0. A 1:40.05

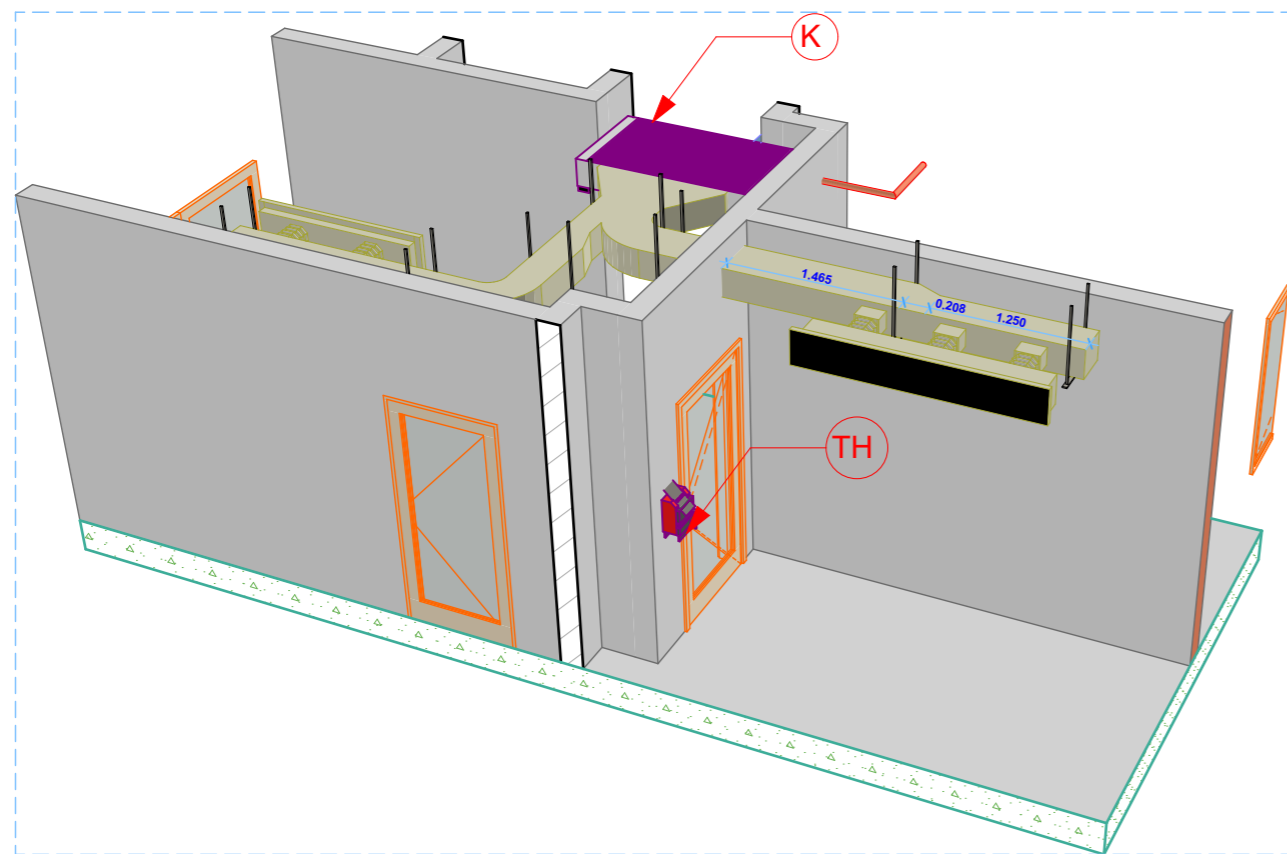

VILLA AC DETAILS
AL GHAMAM FOR AC SOLUTIONS

ARCH / SHERIF GAMAL
 Layout ID 10
 Revision **K**

ROOF FLOOR


VILLA AC DETAILS
AL GHAMAM FOR AC SOLUTIONS

ARCH / SHERIF GAMAL


Layout ID
003

ROOF FL.

Revision

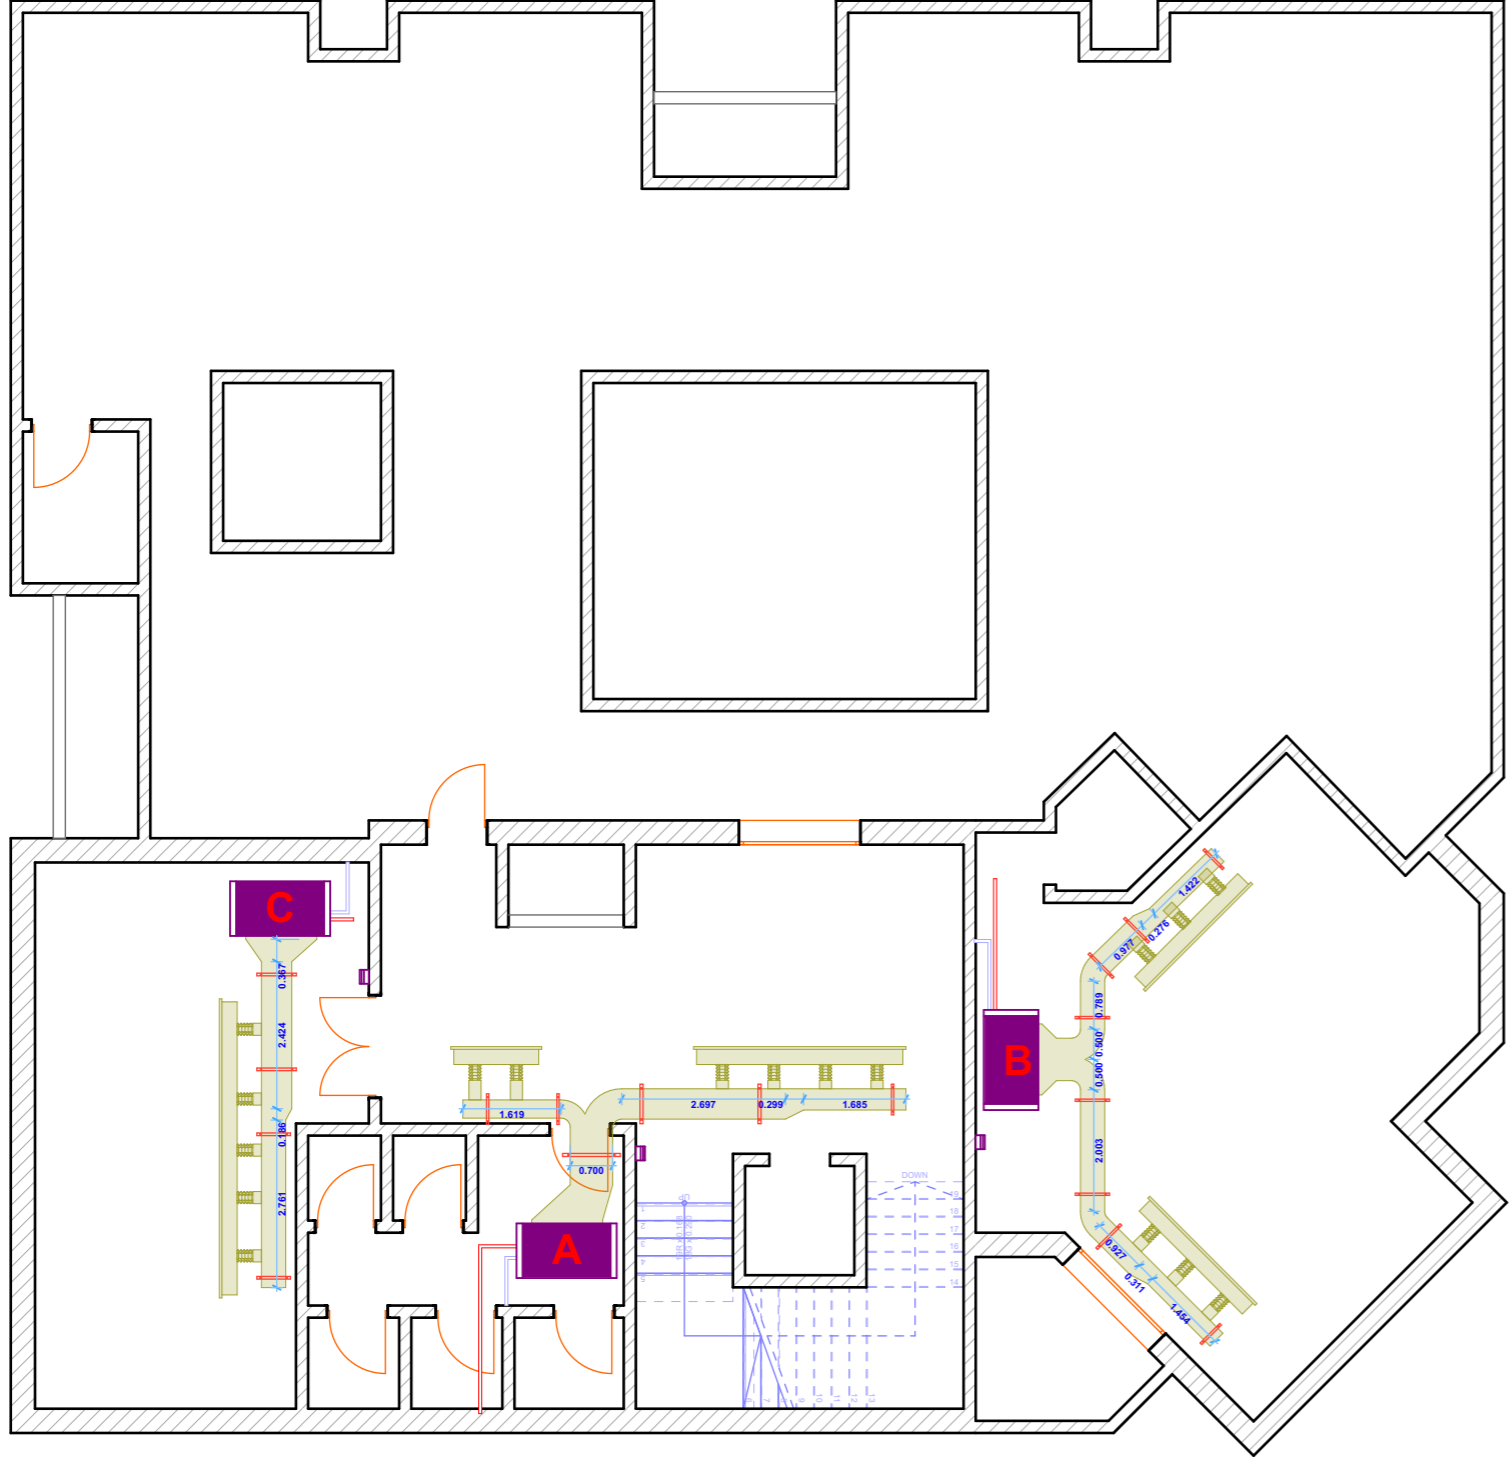


ROOF FLOOR PLAN
KEY PLAN

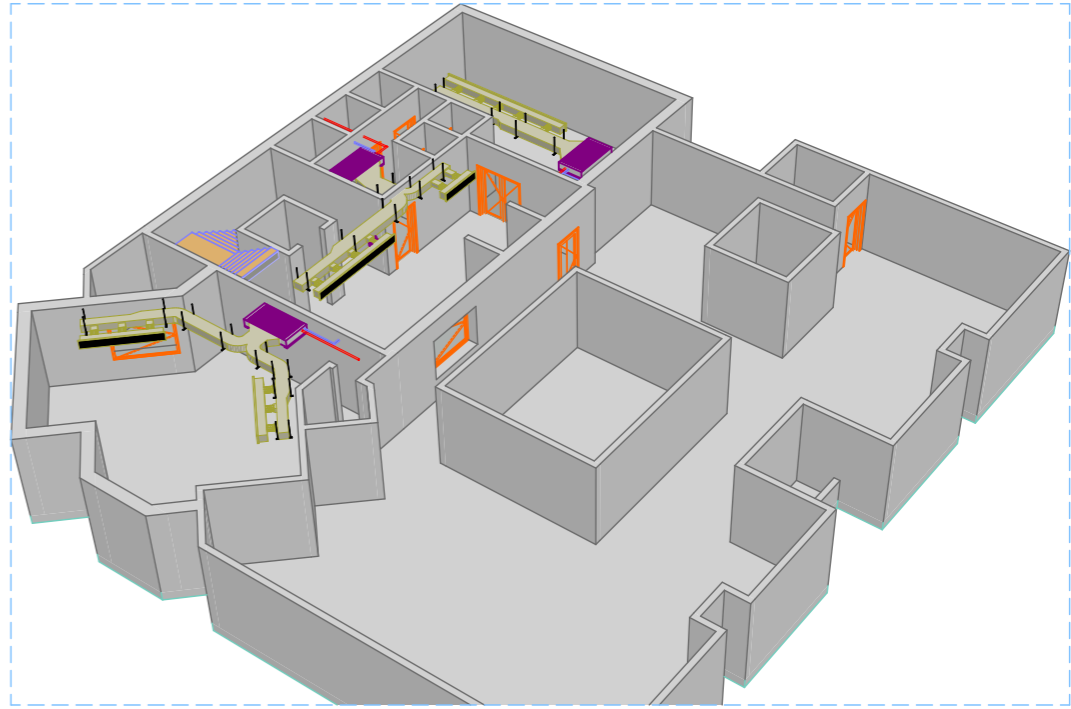

ROOF 3D 01

1:113.05



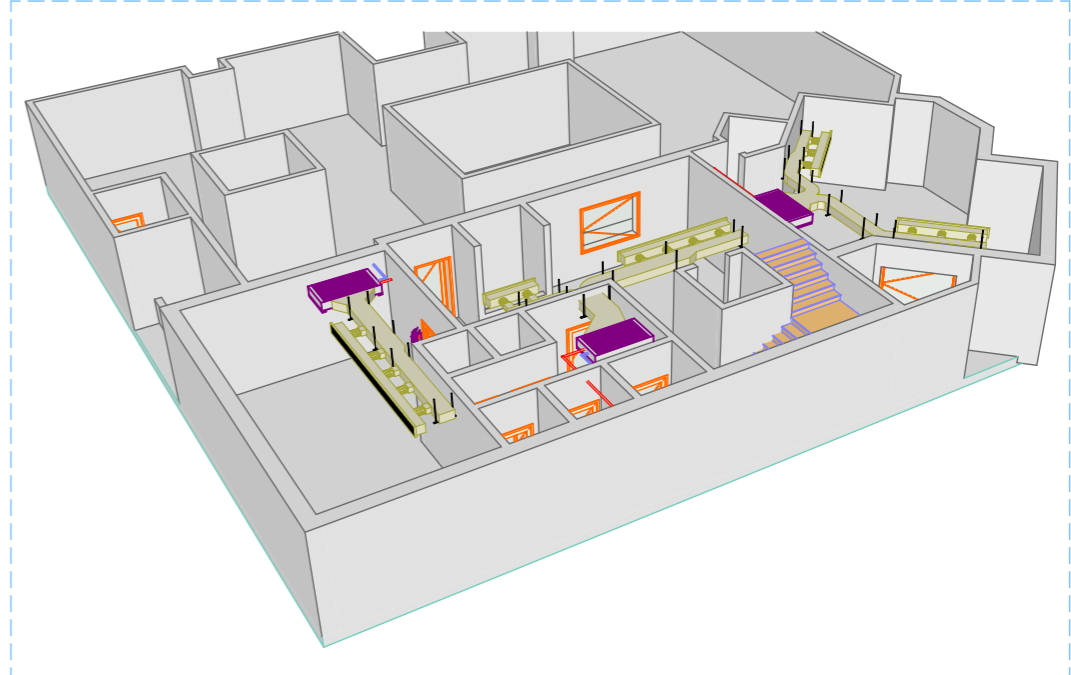


ROOF 3D 02

1:160.51

VILLA AC DETAILS
AL GHAMAM FOR AC SOLUTIONS

ARCH / SHERIF GAMAL	
Layout ID 0	Revision RF

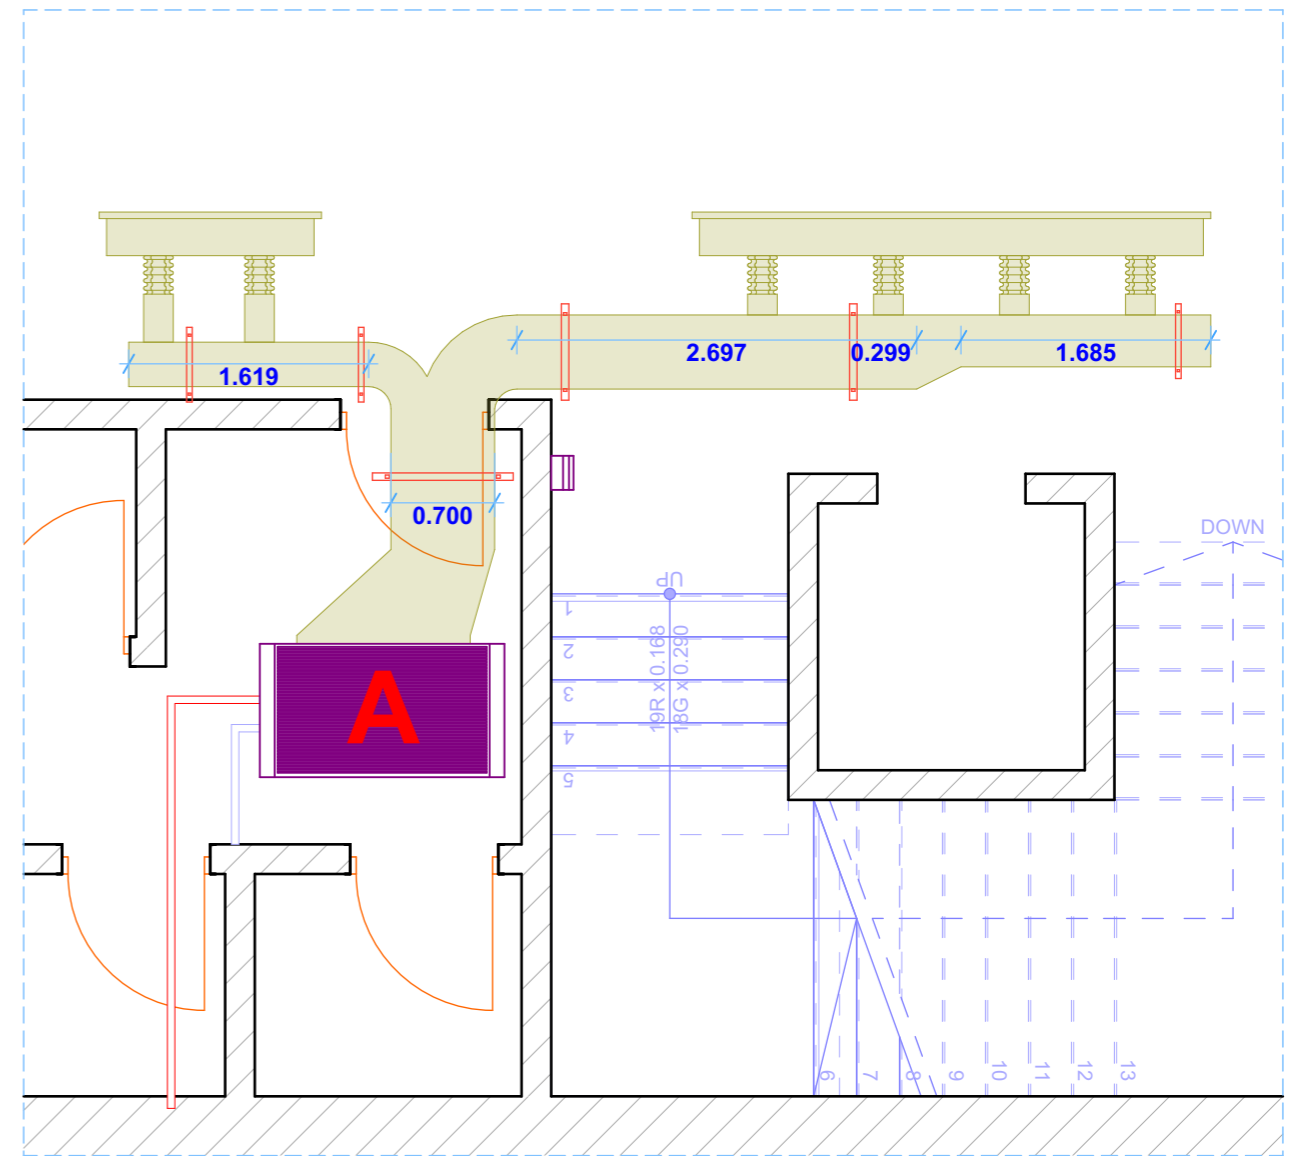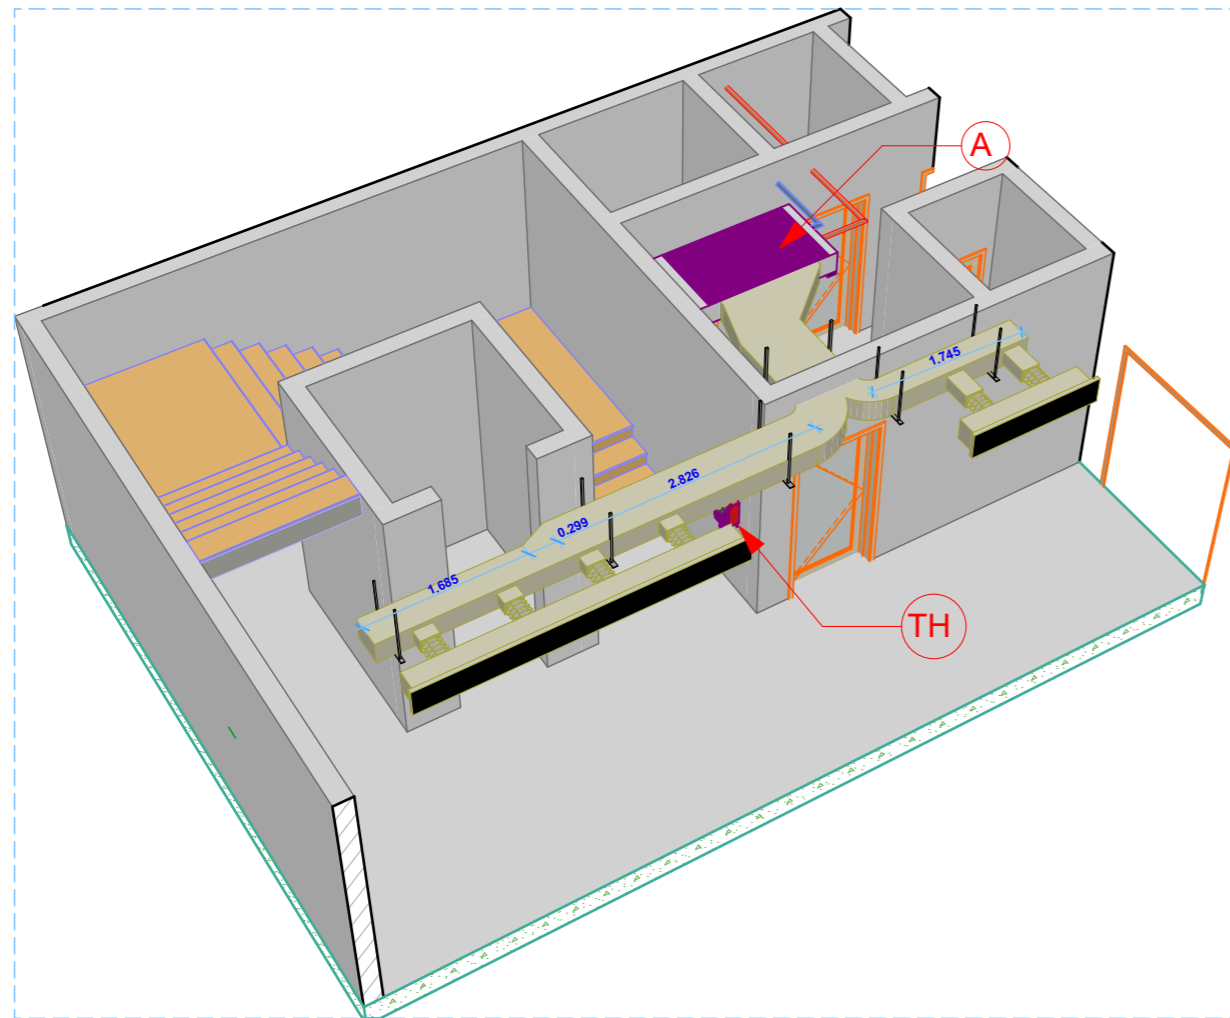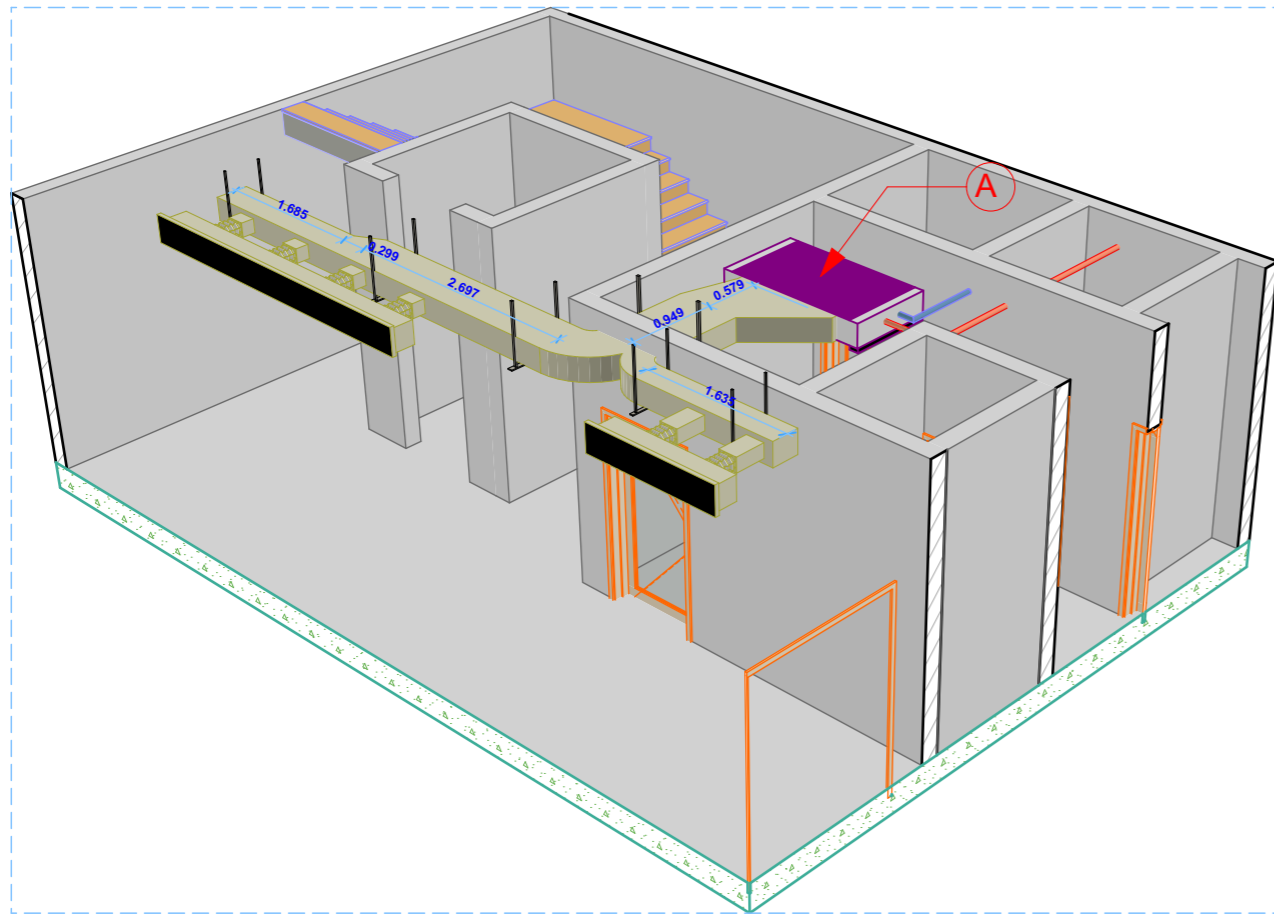

0. A 1:51.02




VILLA AC DETAILS
AL GHAMAM FOR AC SOLUTIONS

ARCH / SHERIF GAMAL

Layout ID
1

A

Revision

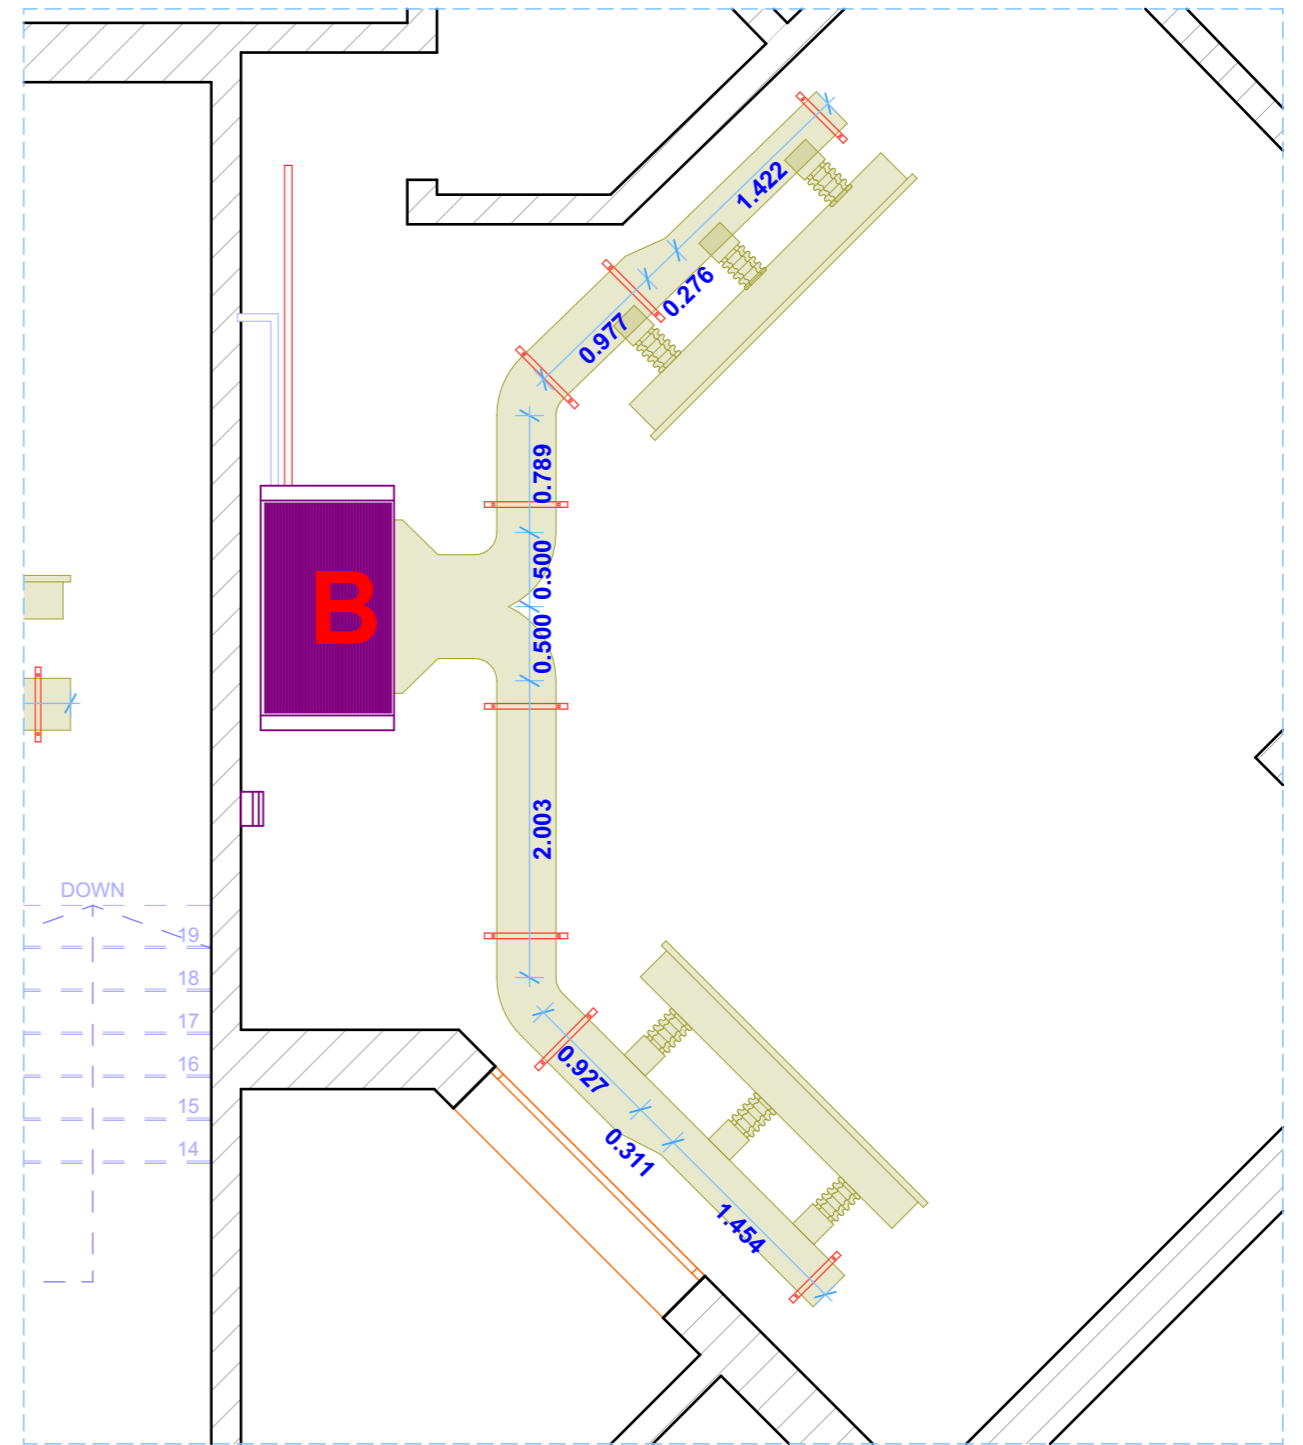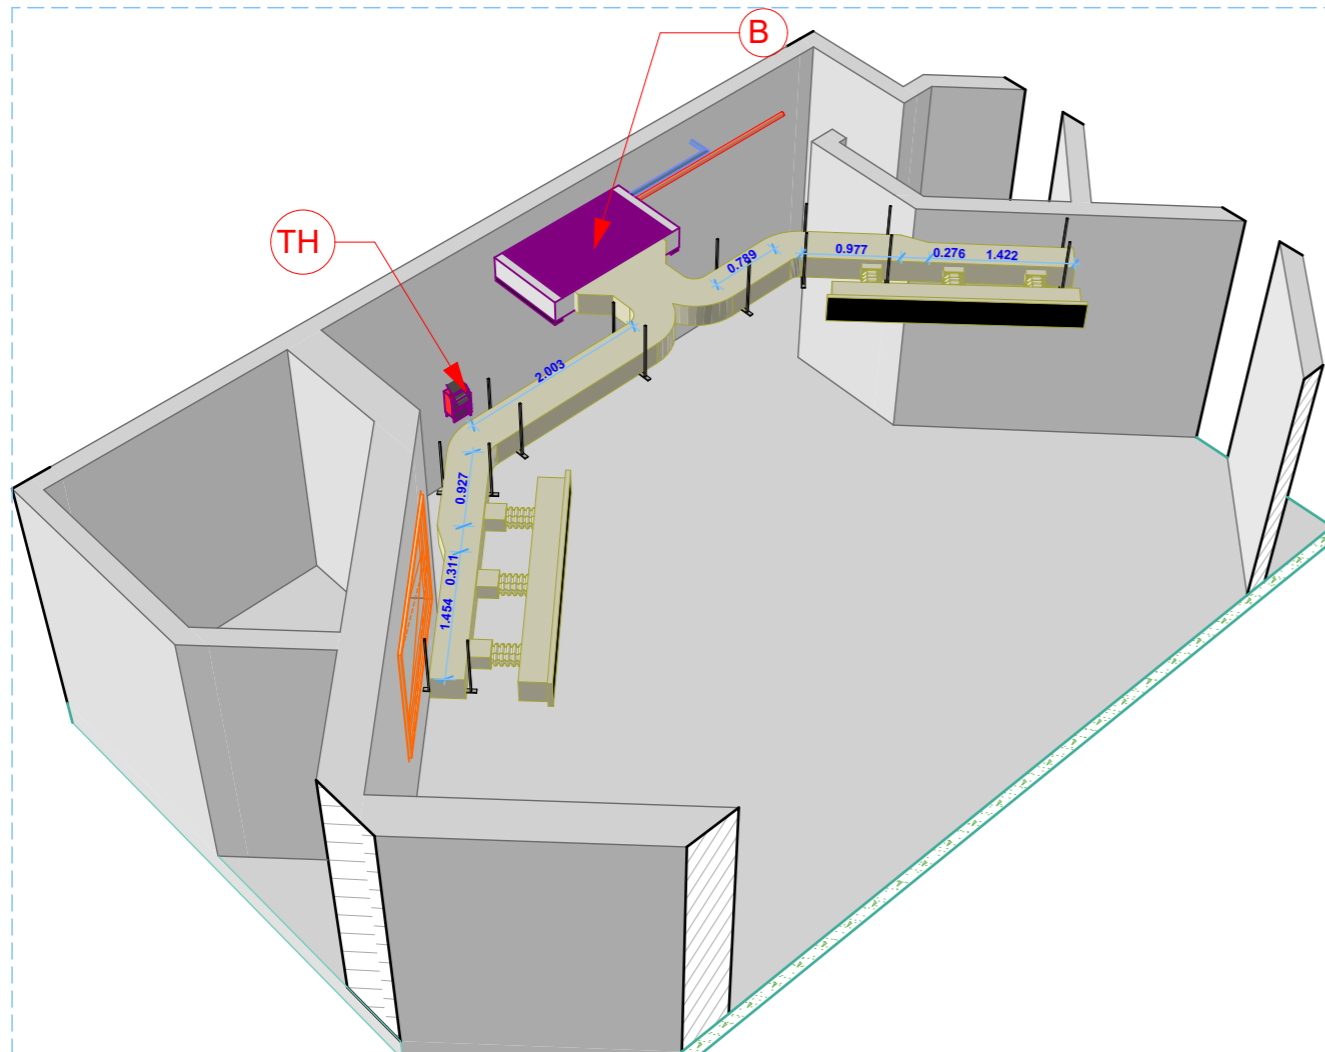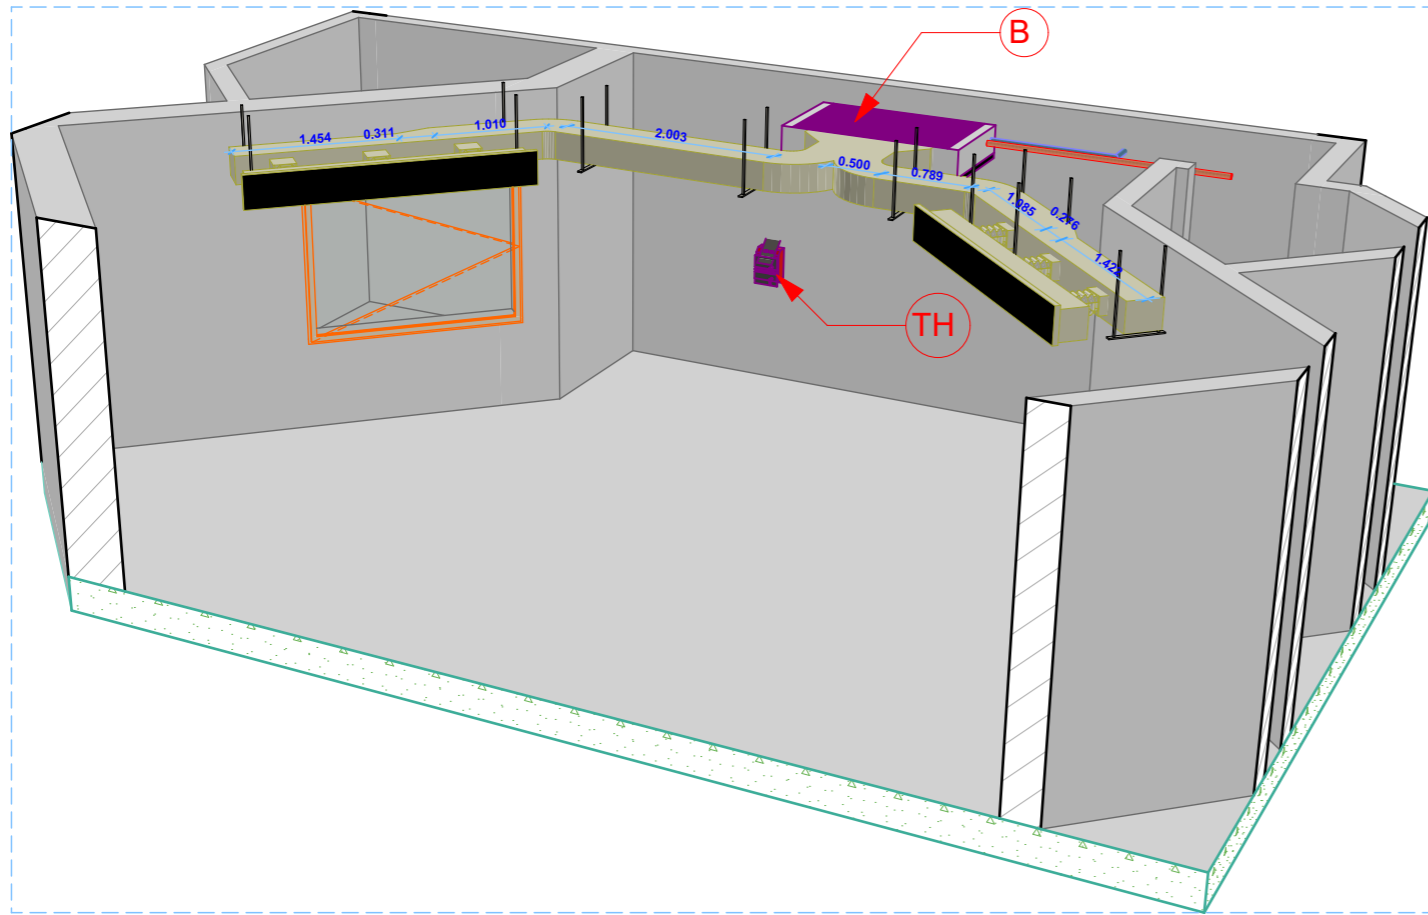

0. B 1:51.02




VILLA AC DETAILS
AL GHAMAM FOR AC SOLUTIONS

ARCH / SHERIF GAMAL

Layout ID
2

B

Revision

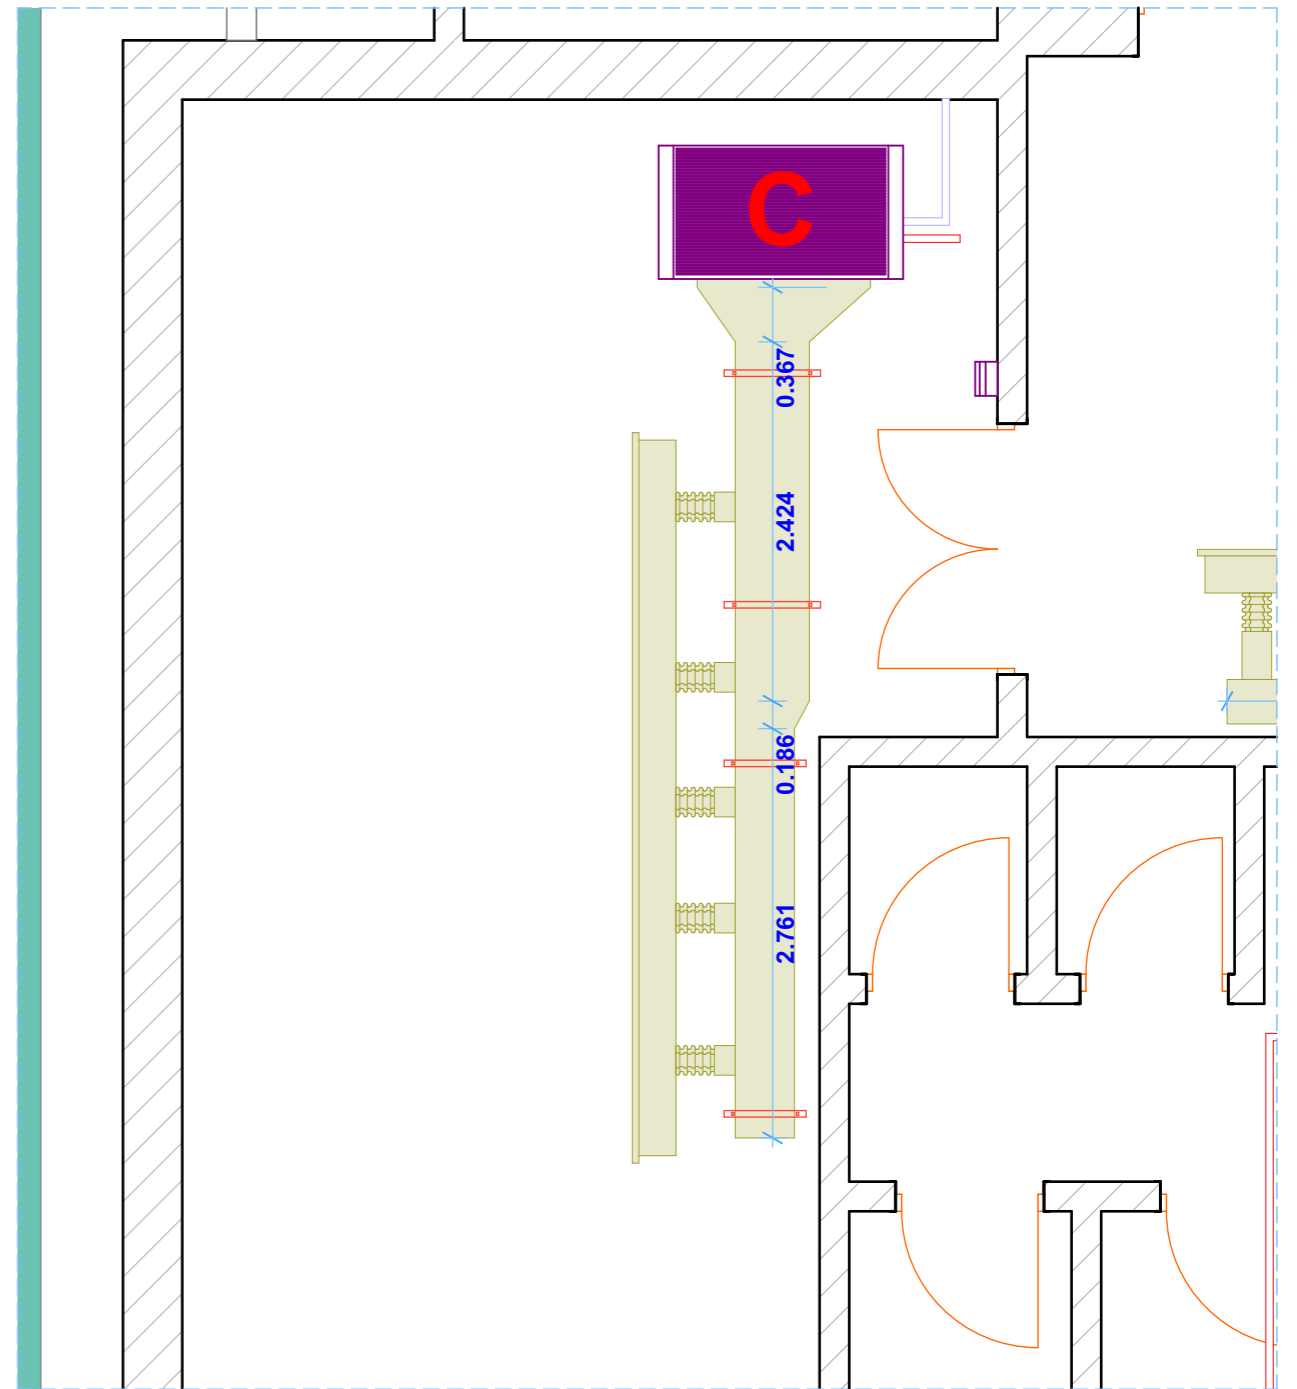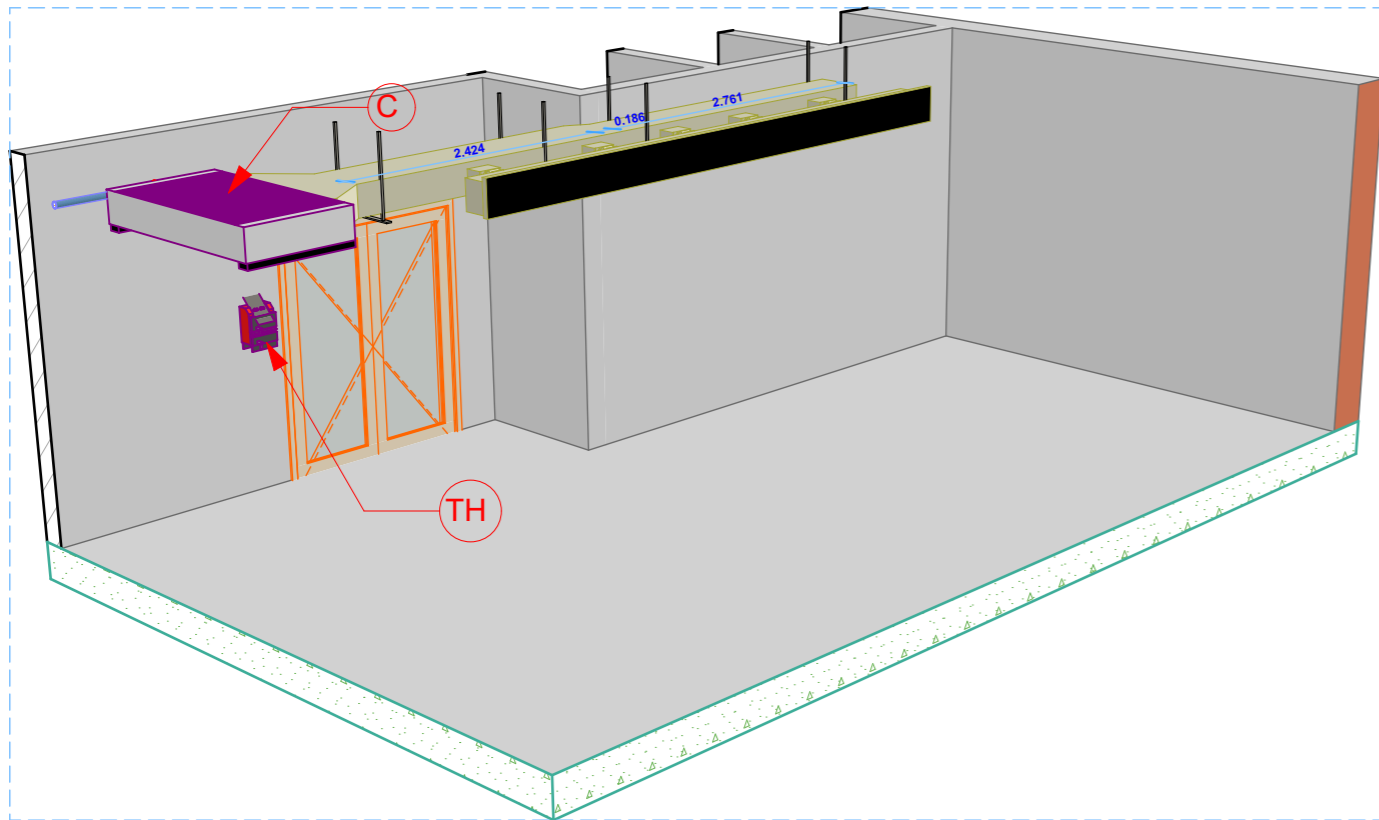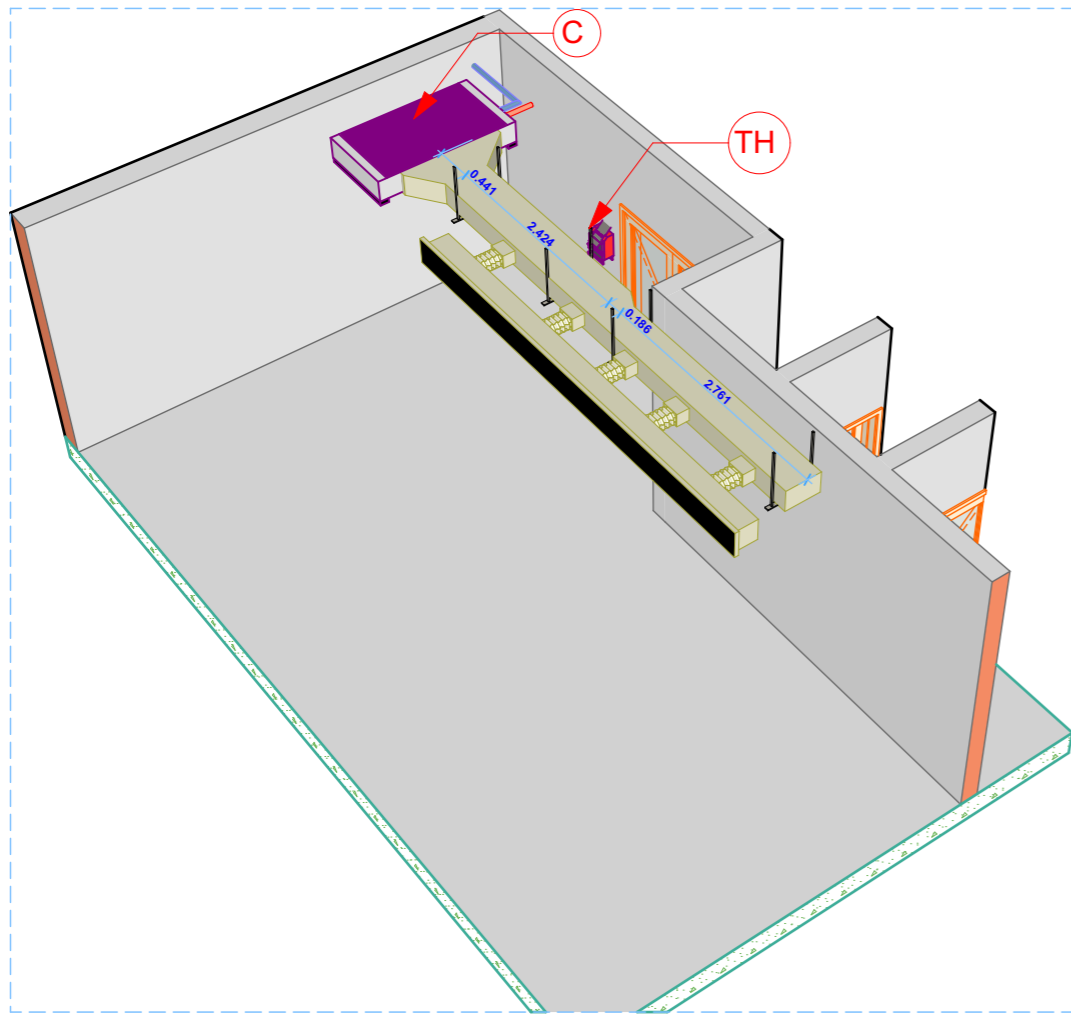

0.

1:51.02

VILLA AC DETAILS
AL GHAMAM FOR AC SOLUTIONS

ARCH / SHERIF GAMAL

Layout ID
3

C


Revision

ROOF DECK FLOOR

VILLA AC DETAILS
AL GHAMAM FOR AC SOLUTIONS

ARCH / SHERIF GAMAL


Layout ID
003 **ROOF FL. (1)** Revision

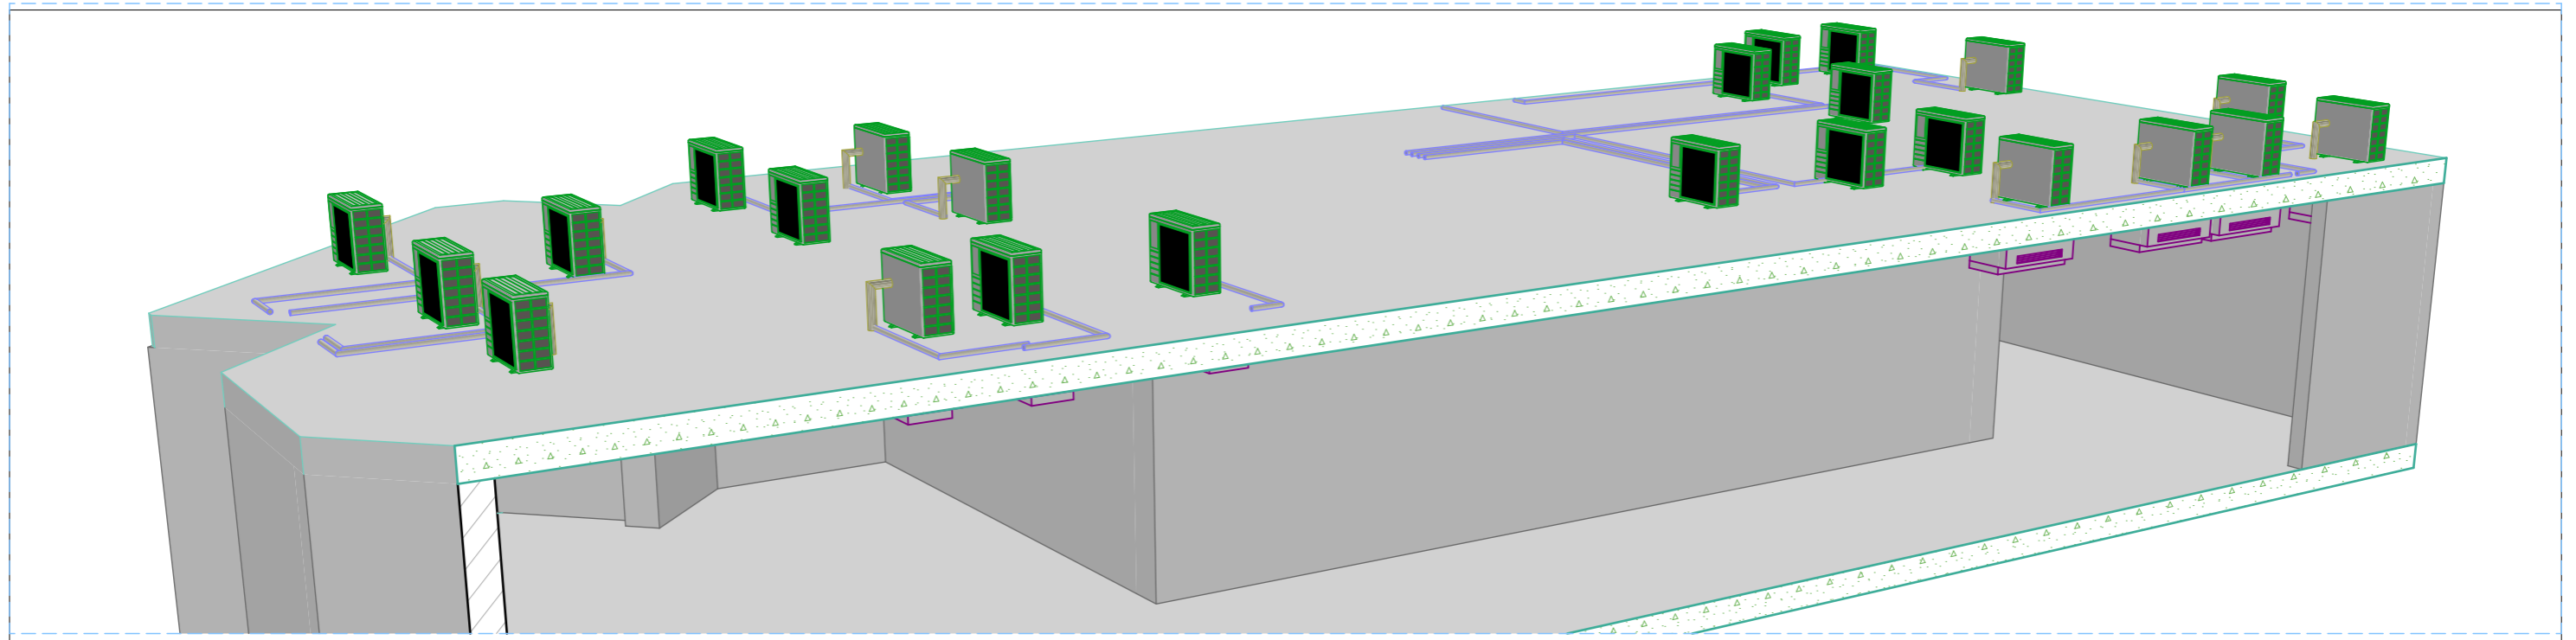

rf deck

3D

1:72.03

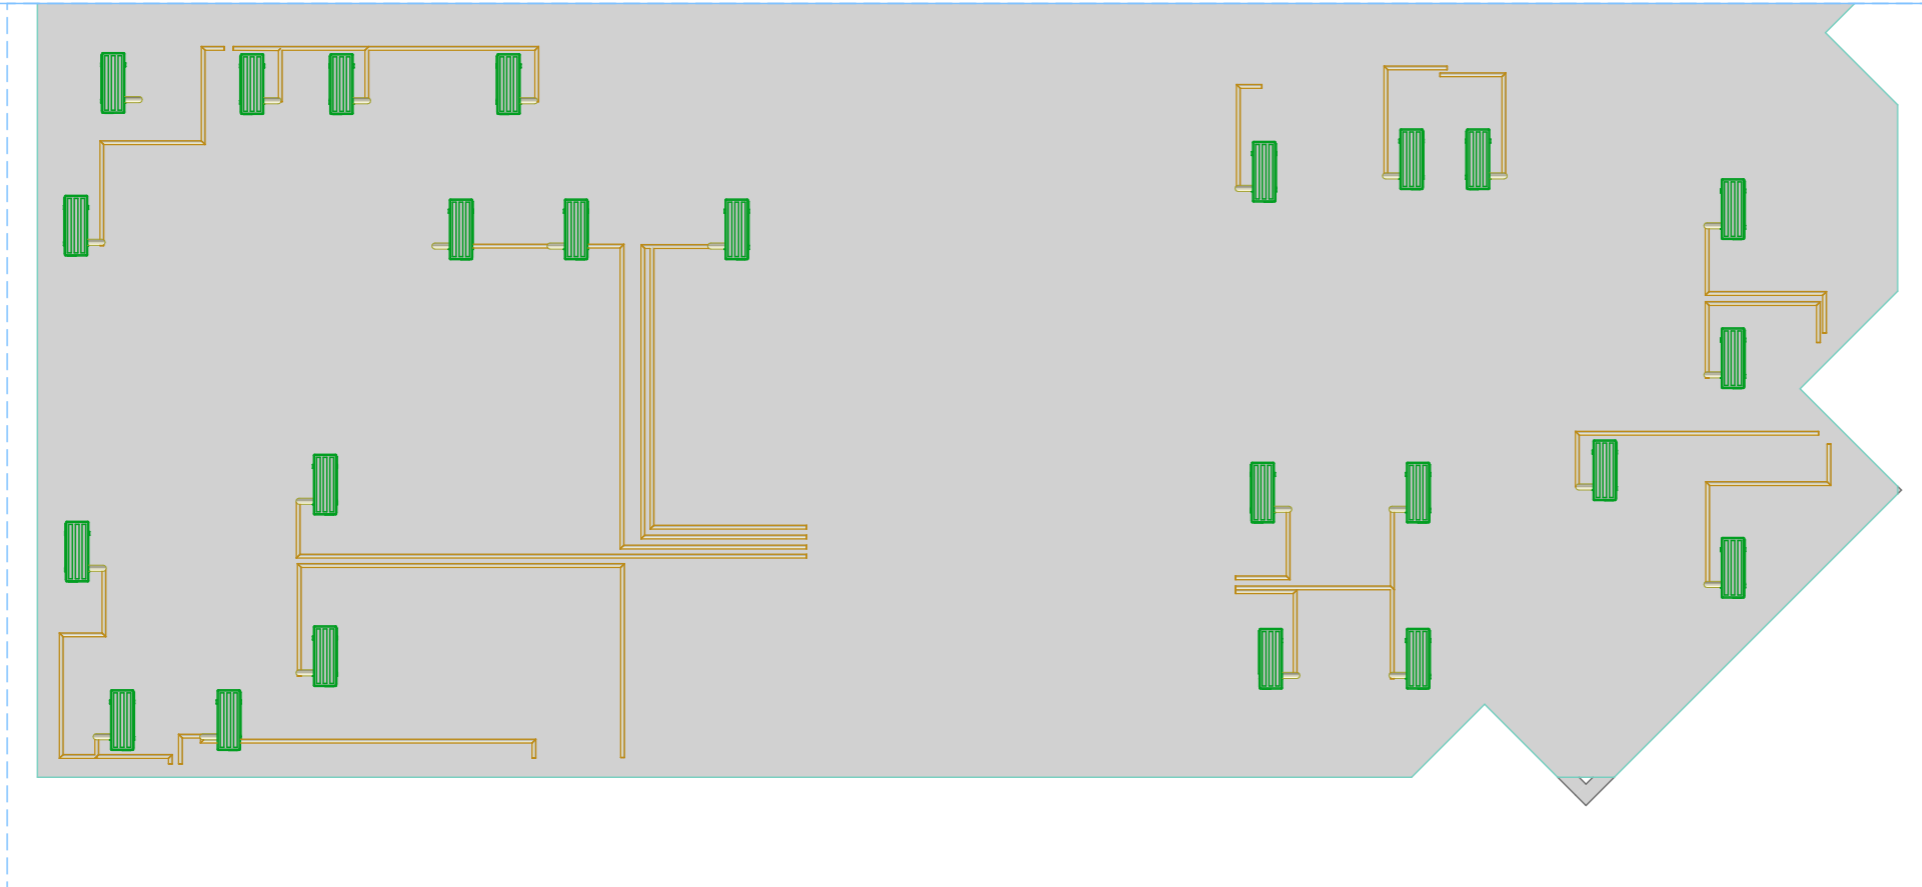

rf deck1

PLAN

1:100

VILLA AC DETAILS
AL GHAMAM FOR AC SOLUTIONS

ARCH / SHERIF GAMAL

Layout ID
00

RF DECK

Revision